


SAFETY, HEALTH AND ENVIRONMENTAL INFORMATION	
In addition to the hazards/risks normally associated with the types of work detailed on this drawing, note the following specific residual risks (Reference shall also be made to the Hazard Management Record)	
Construction	
RESIDUAL RISK THAT COULD NOT BE OBVIOUS TO A 'COMPETENT CONTRACTOR': - Possible live services. - Live car park site to remain partially operational.	ACTION REQUIRED TO CONTROL RESIDUAL RISK: - Not applicable.
Maintenance / Cleaning	
RESIDUAL RISK THAT COULD NOT BE OBVIOUS TO A 'COMPETENT CONTRACTOR': - None anticipated.	ACTION REQUIRED TO CONTROL RESIDUAL RISK: - Not applicable.
Use	
RESIDUAL RISK THAT COULD NOT BE OBVIOUS TO A 'COMPETENT CONTRACTOR': - None anticipated.	ACTION REQUIRED TO CONTROL RESIDUAL RISK: - Not applicable.
Decommissioning / Demolition	
RESIDUAL RISK THAT COULD NOT BE OBVIOUS TO A 'COMPETENT CONTRACTOR': - None anticipated.	ACTION REQUIRED TO CONTROL RESIDUAL RISK: - Not applicable.


© CROWN COPYRIGHT 2021 OS LICENCE NUMBER 100002465. YOU ARE PERMITTED TO USE THIS DATA SOLELY TO ENABLE YOU TO RESPOND TO, OR INTERACT WITH, THE ORGANISATION THAT PROVIDED YOU WITH THE DATA. YOU ARE NOT PERMITTED TO COPY, SUB-LICENCE, DISTRIBUTE OR SELL ANY OF THIS DATA TO THIRD PARTIES IN ANY FORM.

Rev	Description	Drawn	Chk'd	Rev'd	App'd	Date
P01	First issue	EH	AGC	AGC		09/22

This drawing is the property of Scottish Water and must not be copied or used for any purpose other than that for which it is supplied without the written consent of Scottish Water.

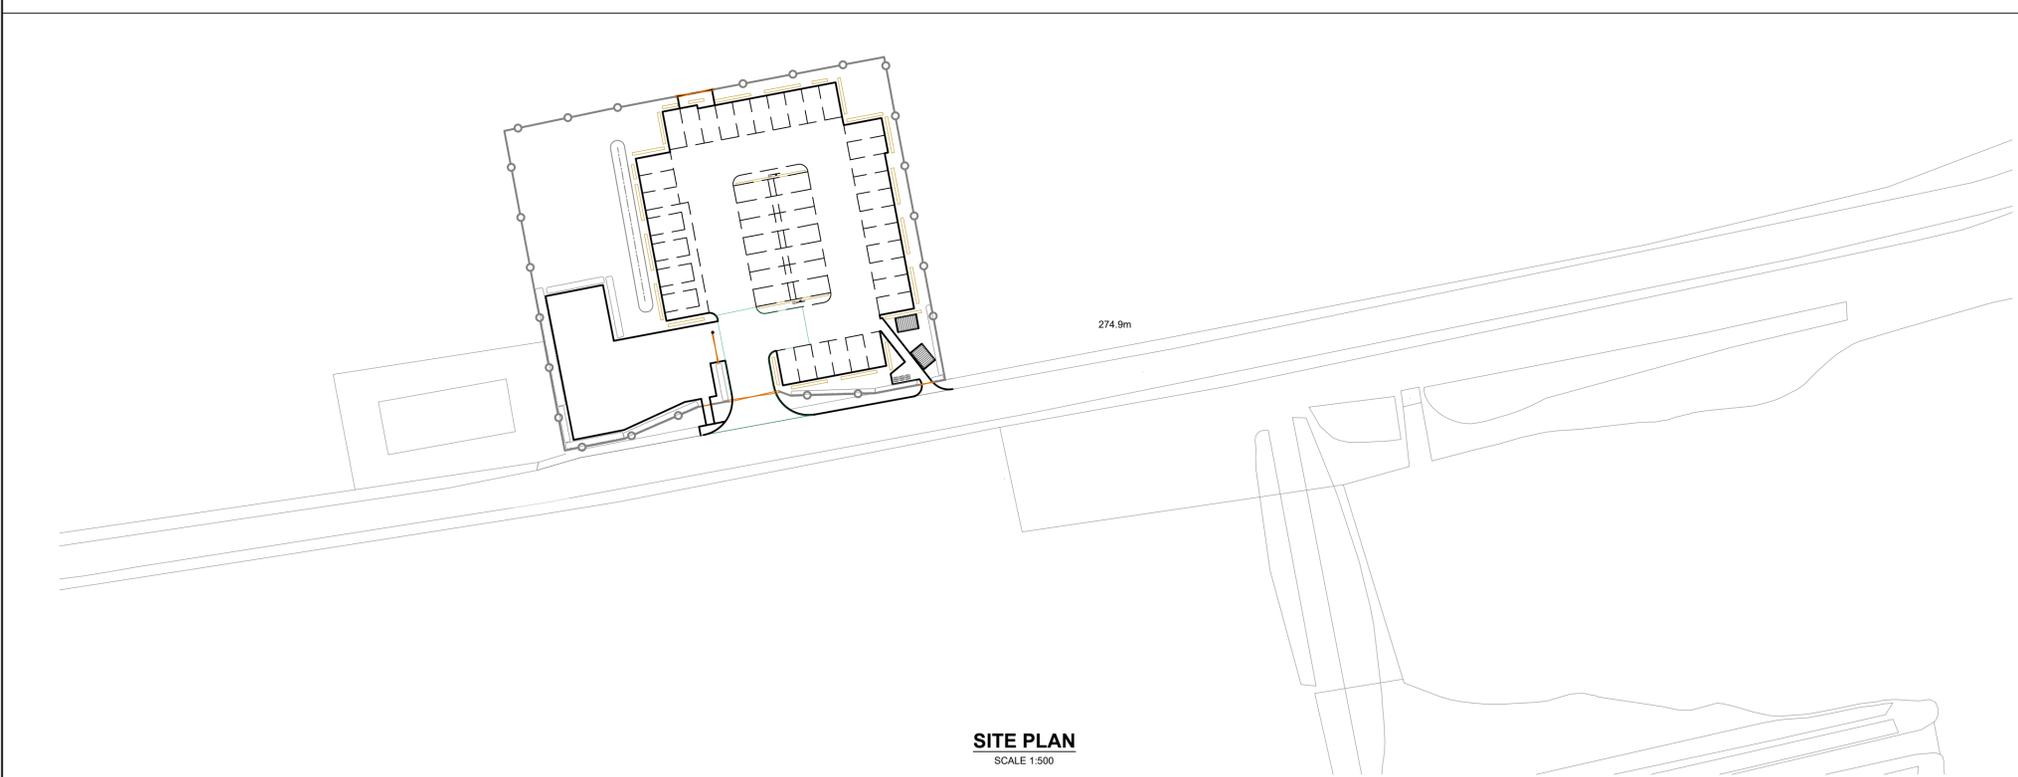

DRAFT FOR DISCUSSION

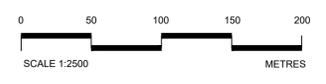

Scottish Water
Trusted to serve Scotland

SCOTTISH WATER
CASTLE HOUSE
6 CASTLE DRIVE
CARNegie CAMPUS
DUNFERMLINE
FIFE KY11 8GG
TEL: 0800 0778778

Allen Gordon
CONSULTING CIVIL AND STRUCTURAL ENGINEERS

SUITE 3, SALTIRE HOUSE
WHITEFRIARS BUSINESS PARK
PERTH PH2 0PA
Tel 01738 639881
e-mail: perth@allengordon.co.uk

Scale	Status	Suitability
AS SHOWN	S2	FOR INFORMATION

Project Title: Gladhouse Reservoir - Car Parking

Drawing Title: Proposed Location & Site Plans

Ellipse Equipment No.	Equipment
Ellipse Plant No.	Plant

Autocode No. 512960000

Drawing No.	REV.
0000000-AGO-ZZ-XX-DR-C-30001	P01



SAFETY, HEALTH AND ENVIRONMENTAL INFORMATION

In addition to the hazards/risks normally associated with the types of work detailed on this drawing, note the following specific residual risks (Reference shall also be made to the Hazard Management Record)

Construction	
RESIDUAL RISK THAT COULD NOT BE OBVIOUS TO A 'COMPETENT CONTRACTOR': - Possible live services. - Live car park site to remain partially operational.	ACTION REQUIRED TO CONTROL: RESIDUAL RISK: - Not applicable.
Maintenance / Cleaning	
RESIDUAL RISK THAT COULD NOT BE OBVIOUS TO A 'COMPETENT CONTRACTOR': - None anticipated.	ACTION REQUIRED TO CONTROL: RESIDUAL RISK: - Not applicable.
Use	
RESIDUAL RISK THAT COULD NOT BE OBVIOUS TO A 'COMPETENT CONTRACTOR': - None anticipated.	ACTION REQUIRED TO CONTROL: RESIDUAL RISK: - Not applicable.
Decommissioning / Demolition	
RESIDUAL RISK THAT COULD NOT BE OBVIOUS TO A 'COMPETENT CONTRACTOR': - None anticipated.	ACTION REQUIRED TO CONTROL: RESIDUAL RISK: - Not applicable.

- Legend:**
- Roadways - Well compacted type 1
 - Car parking bays - Self Binding Gravel 0-10mm
 - Pathways - Well compacted type 1
 - Roof areas
 - Timber posts
 - Bodpave cellular gravel containment for high wear areas.
 - Green landscaped areas - Grass seed
 - Low level landscape hedging.

DRAFT FOR DISCUSSION

Rev	Description	Drawn	Chkd	Rev'd	App'd	Date
P01	First Issue	EH	AGC	AGC		09/22

This drawing is the property of Scottish Water and must not be copied or used for any purpose other than that for which it is supplied without the written consent of Scottish Water.

Scottish Water
Trusted to serve Scotland

SCOTTISH WATER
CASTLE HOUSE
6 CASTLE DRIVE
CARNegie CAMPUS
DUNFERMLINE
FIFE KY11 8GG
TEL: 0800 0778778

Allen Gordon
CONSULTING CIVIL AND STRUCTURAL ENGINEERS
e-mail: perth@allengordon.co.uk

SUITE 3, SALTIRE HOUSE
WHITEFRIARS BUSINESS PARK
PERTH PH2 2PA
Tel 01738 639881

Scale	Status	Subsidiary
AS SHOWN	S2	FOR INFORMATION

Project Title
Enabling Community Access
Gladhouse Reservoir - Car Parking

Drawing Title
Proposed Surface Finishes Plan

Ellipse Equipment No.	Equipment
Ellipse Plant No.	Plant Autocode No. 5125600000

Drawing No.	REV.
5125600000-AGO-ZZ-XX-DR-C-30004	P01

