

**NOTES**

- All dimensions in millimetres and all levels in metres unless shown otherwise.
- All openings to have 150 Wide x 150 High concrete upstands together with 1:2 concrete A.I. covers.

**REFERENCES**


4151429/01/230/2002 Final Water Storage Tank - Plan 2-2  
 4151429/01/230/2003 Final Water Storage Tank - Sections Sheet 1  
 4151429/01/230/2004 Final Water Storage Tank - Sections Sheet 2  
 4151429/01/230/2005 Final Water Storage Tank - Sections Sheet 3  
 4151429/01/230/2006 Final Water Storage Tank - Inlet Chamber Plan Details  
 4151429/01/230/2007 Final Water Storage Tank - Outlet Chamber Plan Details  
 4151429/01/230/2008 Final Water Storage Tank - Outlet Chamber Section Details  
 4151429/01/230/2009 Final Water Storage Tank - Miscellaneous Details 1  
 4151429/01/230/2002 Final Water Storage Tank - Miscellaneous Details 2

**LEGEND**

EJ - Expansion Joint

**CURRENT ISSUE INFORMATION**

- Updated for Planning Issue.

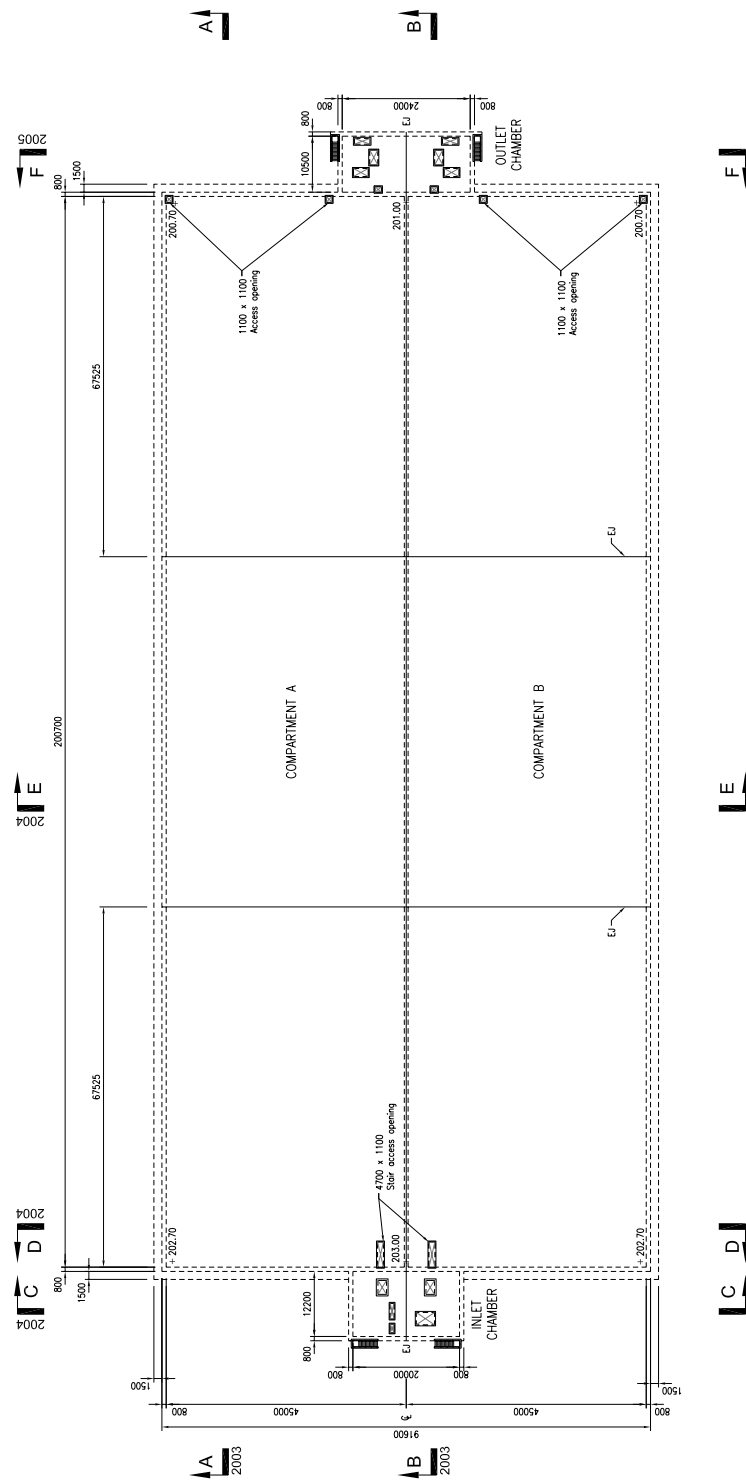

**FOR PLANNING**

DATE	ISSUE NO.	ISSUE
27.02.08	SB	MH NUR C FOR PLANNING
30.01.08	AKK	MH JM B FOR ATC
30.11.07	AKK	MH NUR A FOR COMMENT



THIS DRAWING IS THE PROPERTY OF SCOTTISH WATER AND IS NOT TO BE REPRODUCED OR TRANSMITTED IN ANY FORM OR BY ANY MEANS, ELECTRONIC OR MECHANICAL, INCLUDING PHOTOCOPYING, RECORDING, OR BY ANY INFORMATION STORAGE AND RETRIEVAL SYSTEM, WITHOUT THE WRITTEN CONSENT OF SCOTTISH WATER. UNLESS OTHERWISE STATED, THIS DRAWING IS UNCLASSIFIED. PREVIOUS VERSIONS OF THIS DRAWING SHOULD BE TREATED AS OBSOLETE AND NOT USED. DO NOT SCALE THIS DRAWING. IF IN DOUBT ASK.

GLENCORSE WATER TREATMENT WORKS  
 FINAL WATER STORAGE TANKS  
 PLAN 1-1

CONTRACT NO.	01	SCALE	1:500	REVISION NO.	A1
DRAWING NO.	41514629/01/230/2001				
ISSUE	C				