



Notes:
1. ALL DIMENSIONS IN MILLIMETRES AND ALL LEVELS IN METRES AOD UNLESS SHOWN OTHERWISE.

Legend
 PLANNING INCLUSIONS

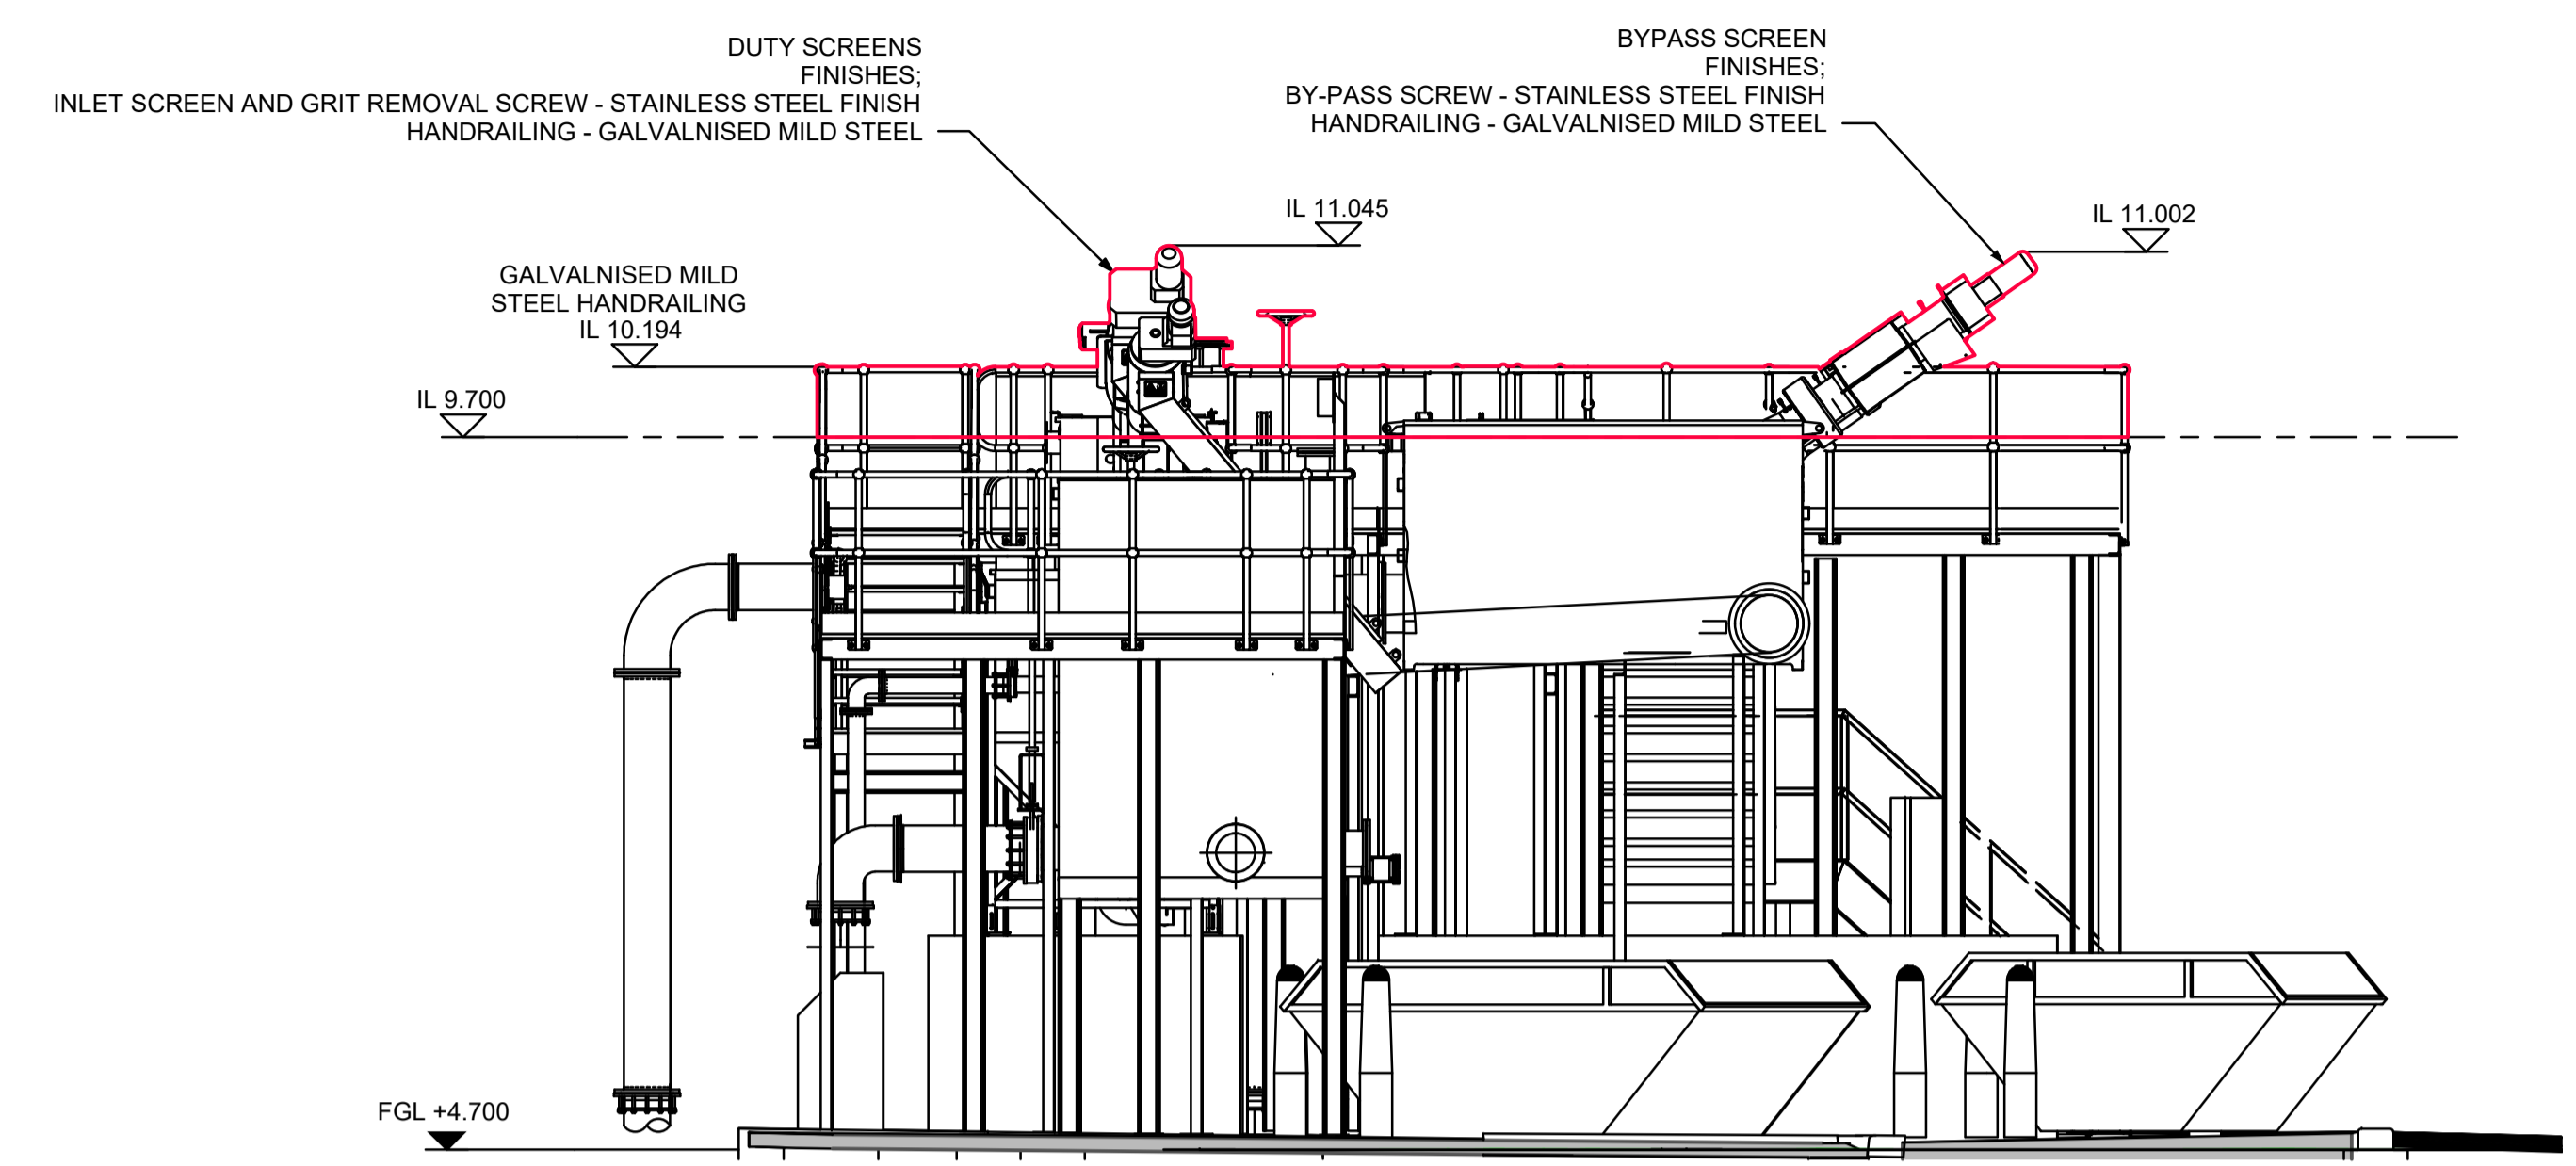

VIEW ON C
SCALE 1:50

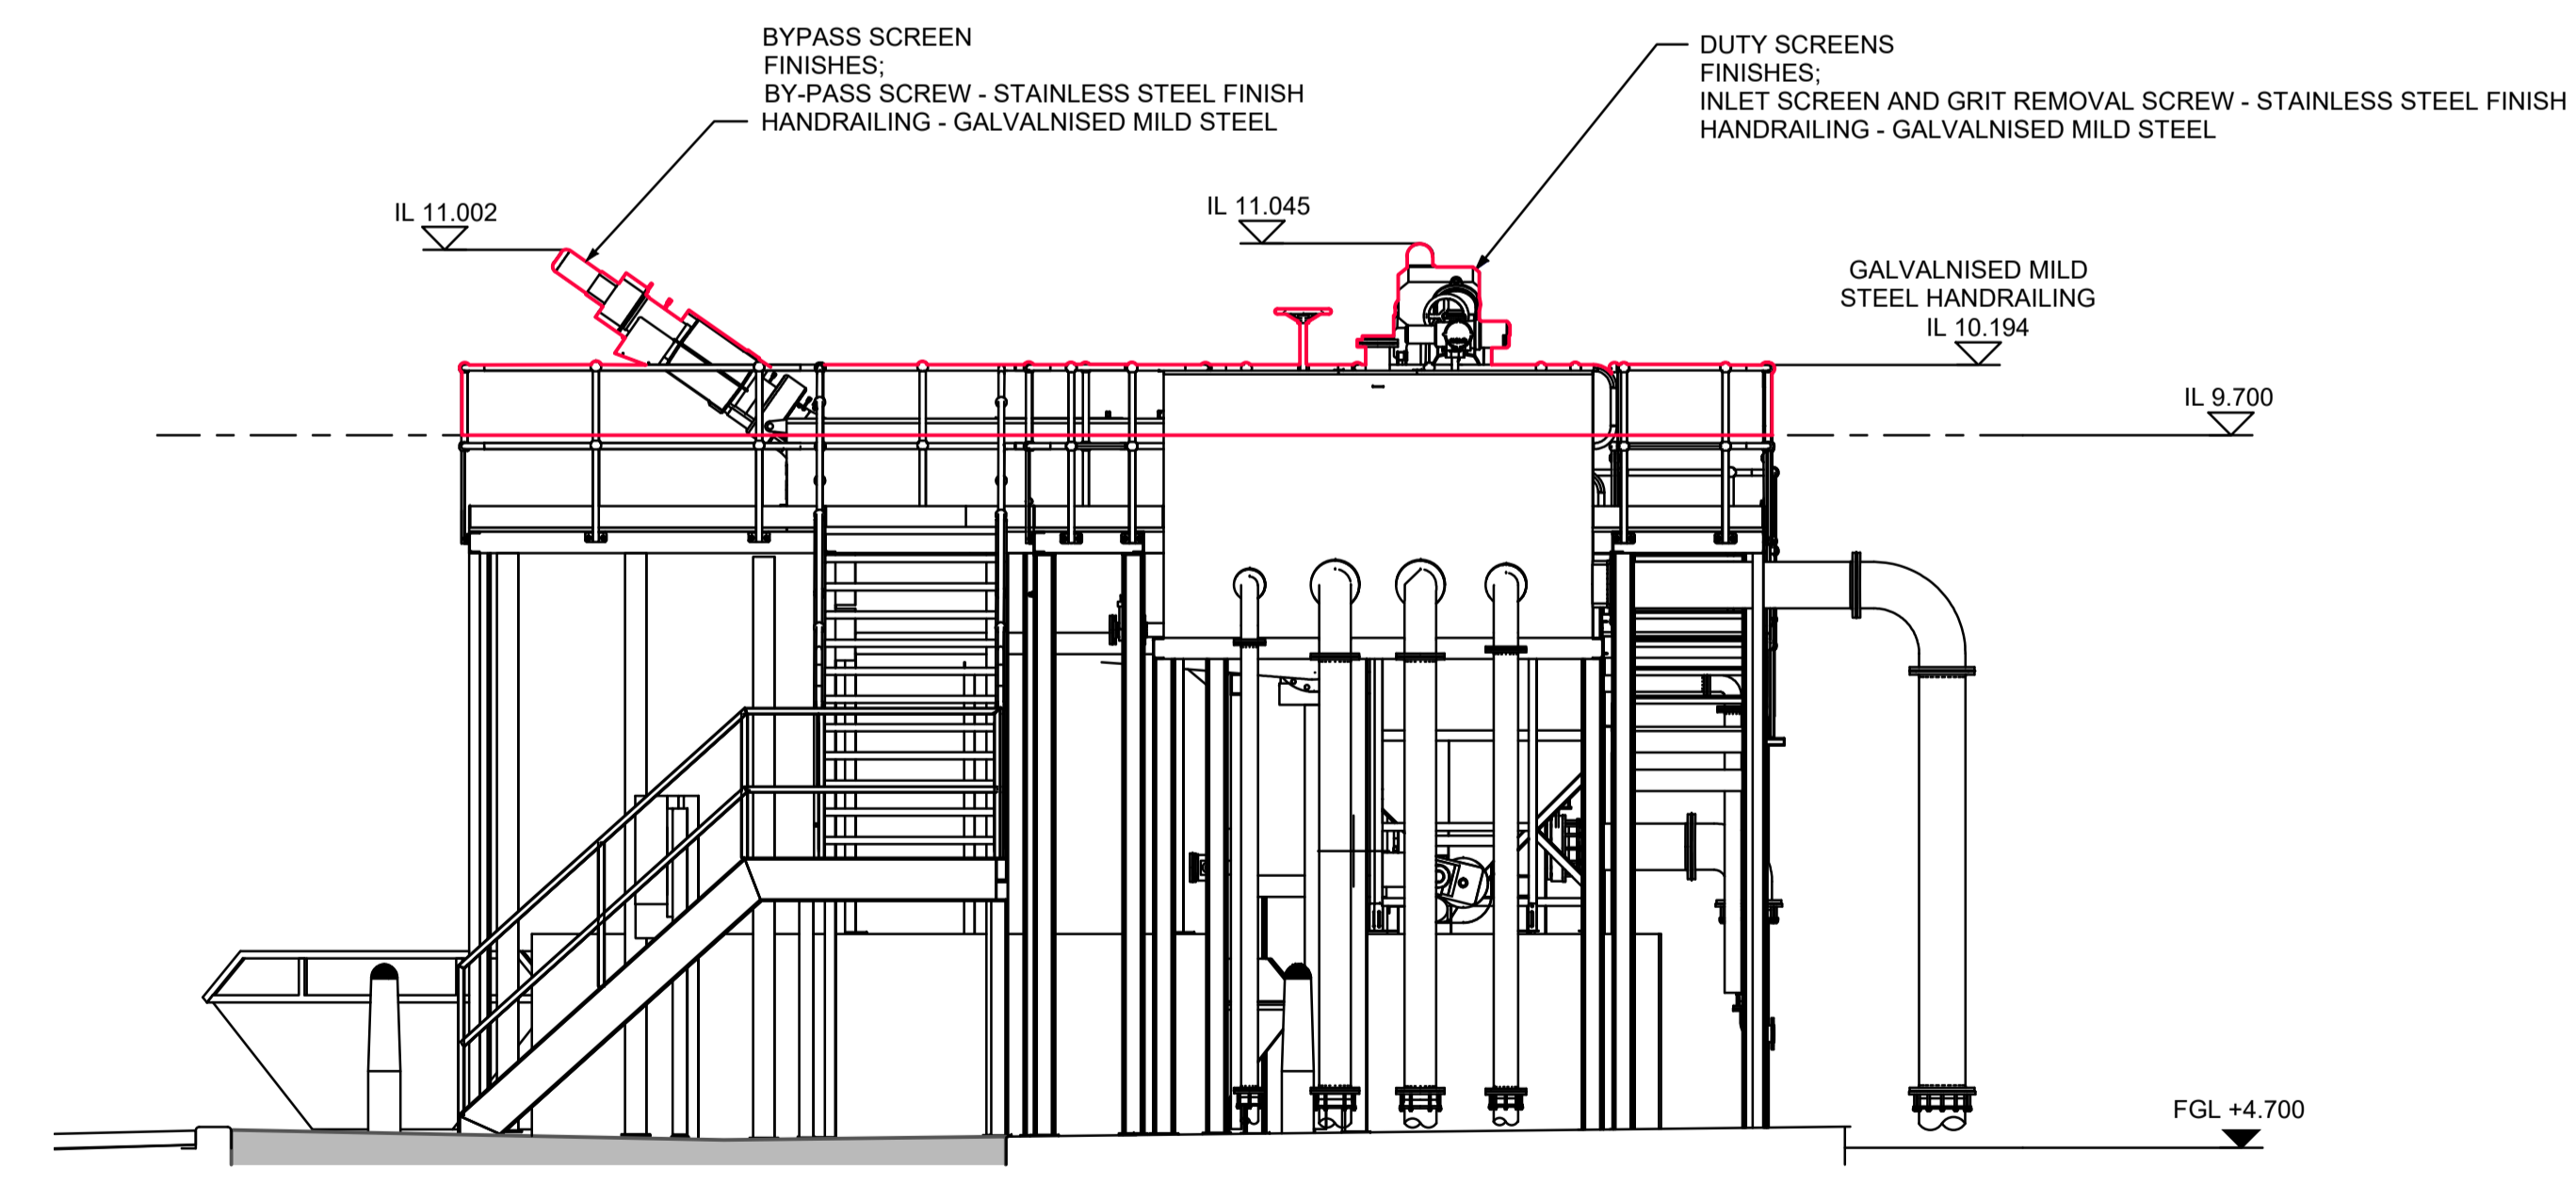

VIEW ON D
SCALE 1:50

DC	GENERAL UPDATE	DMA	LAC	GCA	26.01.21
DB	HATCHING REMOVED	DMA	LAC	GCA	08.10.20
DA	PLANNING ISSUE	DMA	LAC	GCA	25.06.20
Rev	Description	Drawn	Chkd.	App'd.	Date

This drawing is the property of Scottish Water and must not be copied or used for any purpose other than that for which it is supplied without the written consent of Scottish Water.



SCOTTISH WATER
CASTLE HOUSE
6 CASTLE HOUSE
CARNEGIE CAMPUS
DUNFERMLINE
FIFE KY11 8GG
TEL: 01383 848200
FAX: 01383 848371



The Bridge
Buchanan Gate Business Park
Cumbernauld Road
Stepps, Glasgow
G33 6FB
efficient service delivery TEL 0141 41473711

Originated By	Drawn By	Checked By	Approved By
DMACCULLOCH	DMACCULLOCH	LCOWAN	GCAMPBELL
Date	Date	Date	Date
11/06/20	25/06/20	25/06/20	25/06/20
Scale	Status		
AS SHOWN	FOR INFORMATION		

Project Title
ARDERSIER WWTW
GROWTH

Drawing Title
PLANNING INCLUSIONS
INLET WORKS SECTIONS
SHEET 2 OF 2

ELLIPSE EQUIPMENT No. 5000061980
ELLIPSE PLANT No. STW001241 AUTOCODE No. 5000129000

Drawing No.
5000061980-WW-DRA-04159506-0C

