



Notes:
1. ALL DIMENSIONS IN MILLIMETRES AND ALL LEVELS IN METRES AOD UNLESS SHOWN OTHERWISE.



LEGEND
 PLANNING INCLUSIONS

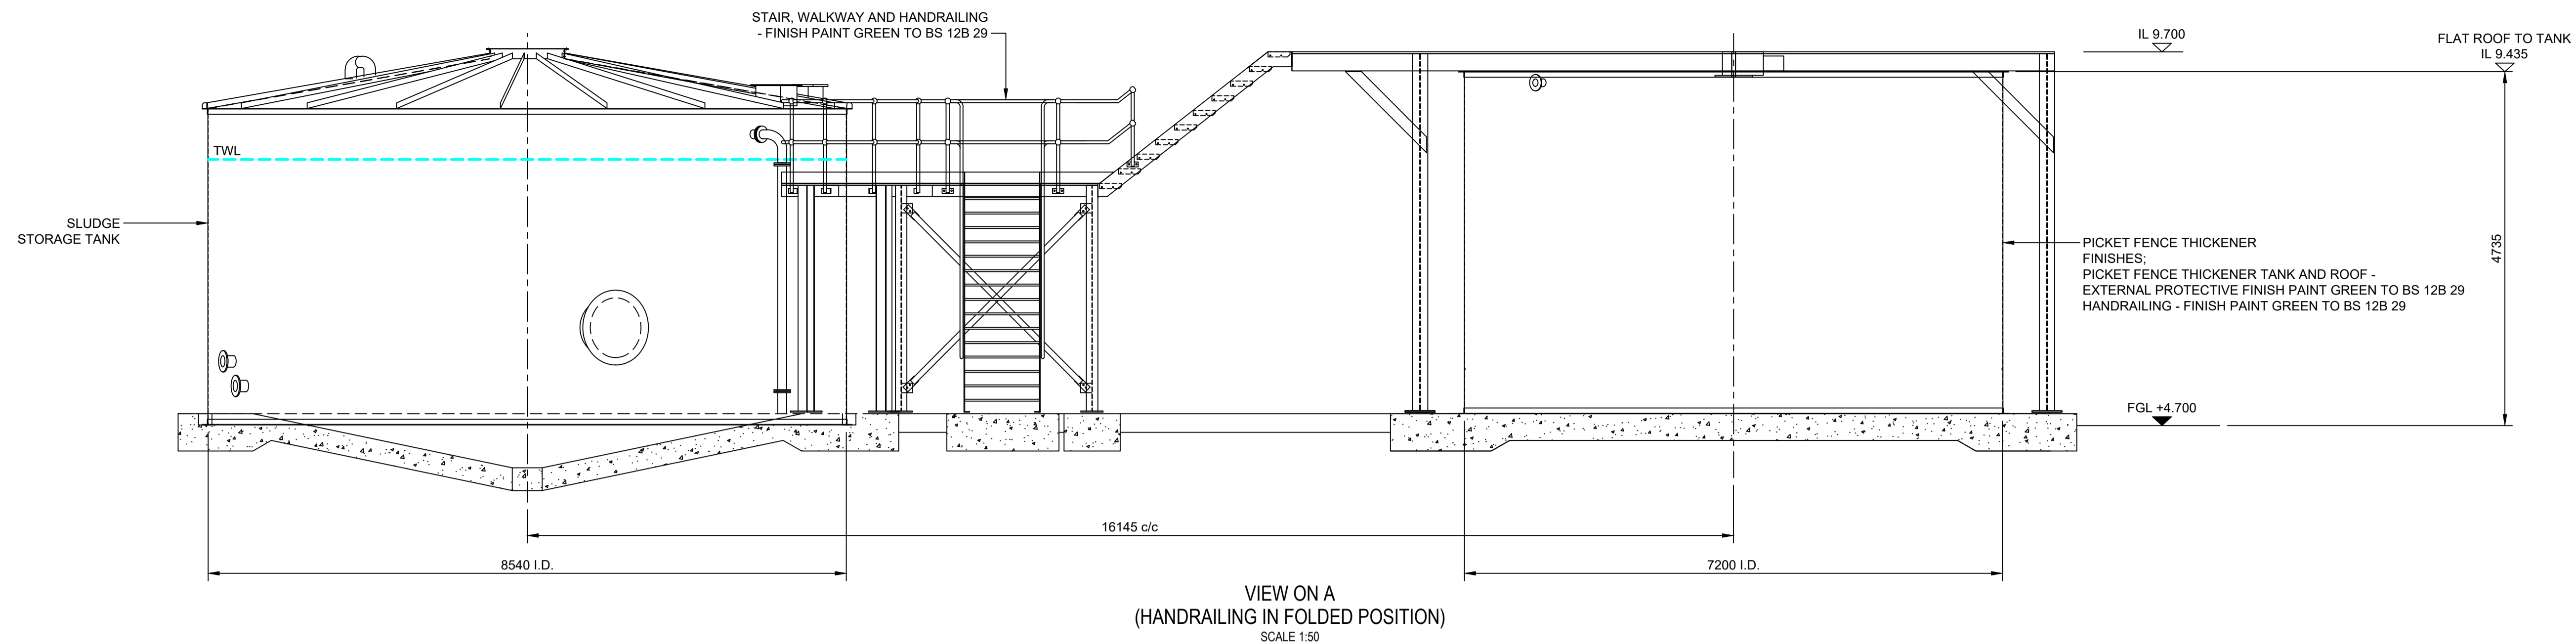


VIEW ON A
(HANDRAILING IN FOLDED POSITION)
SCALE 1:50

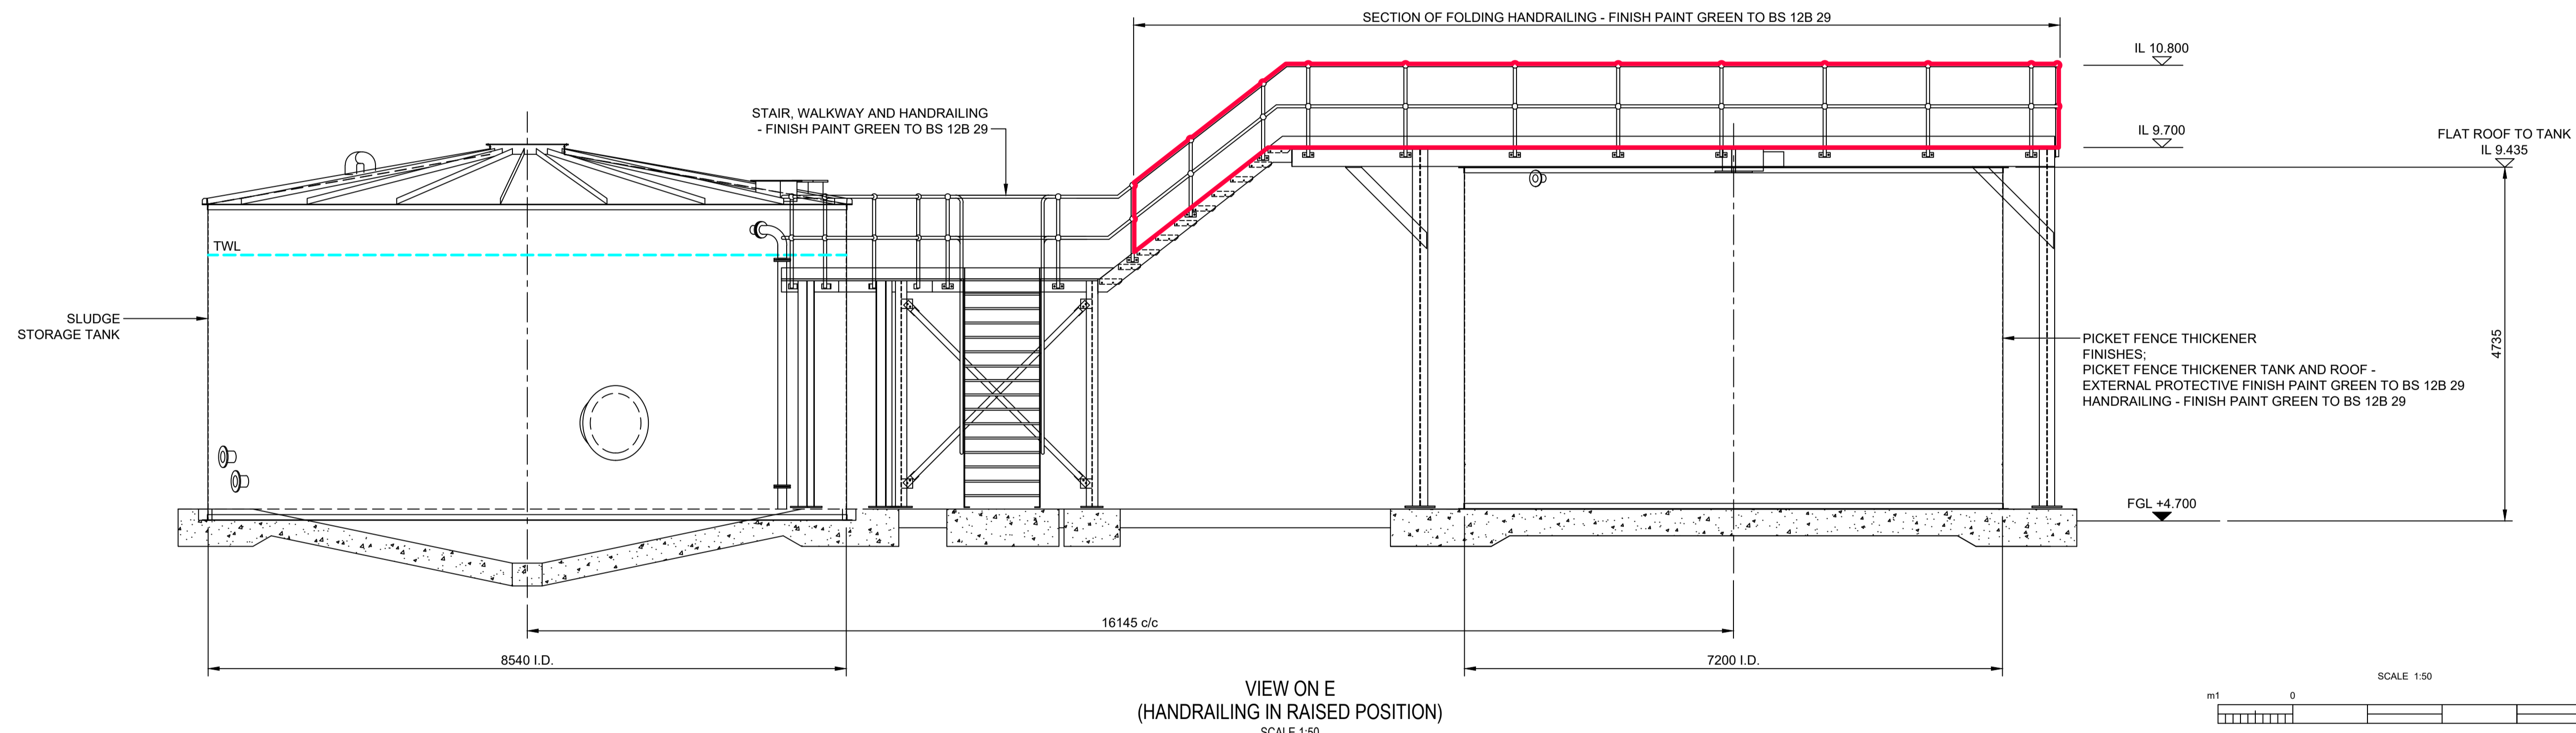

VIEW ON E
(HANDRAILING IN RAISED POSITION)
SCALE 1:50

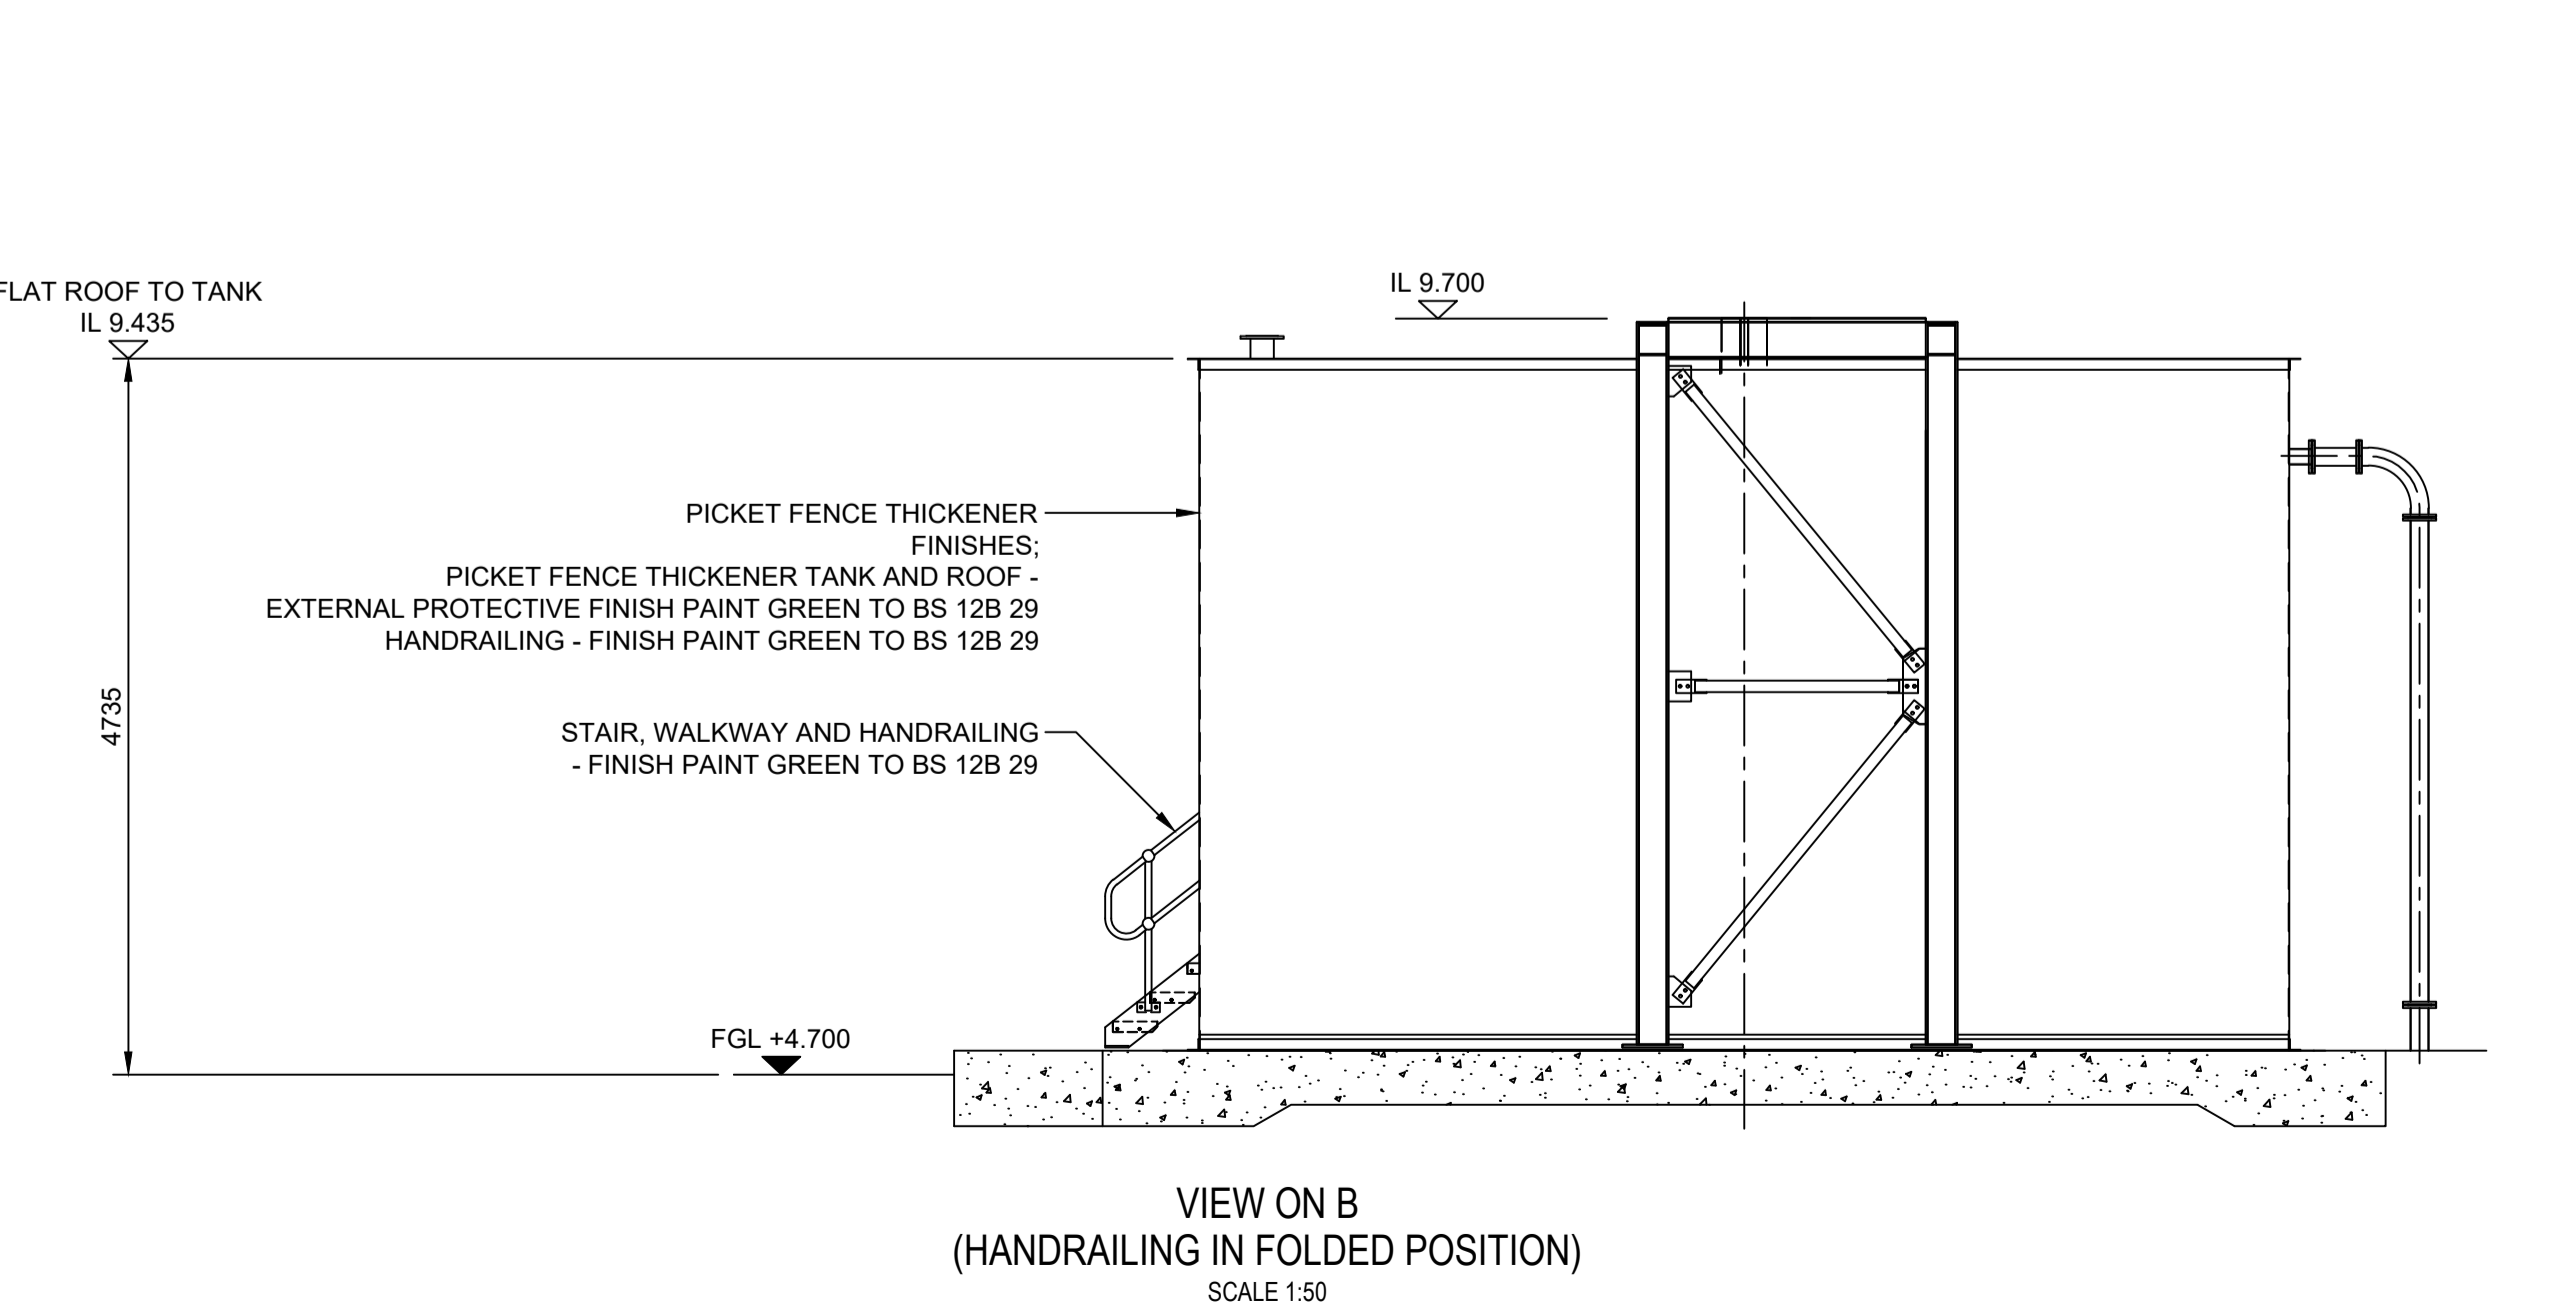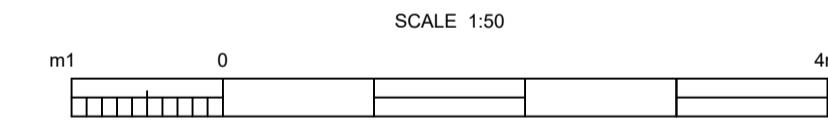

VIEW ON B
(HANDRAILING IN FOLDED POSITION)
SCALE 1:50

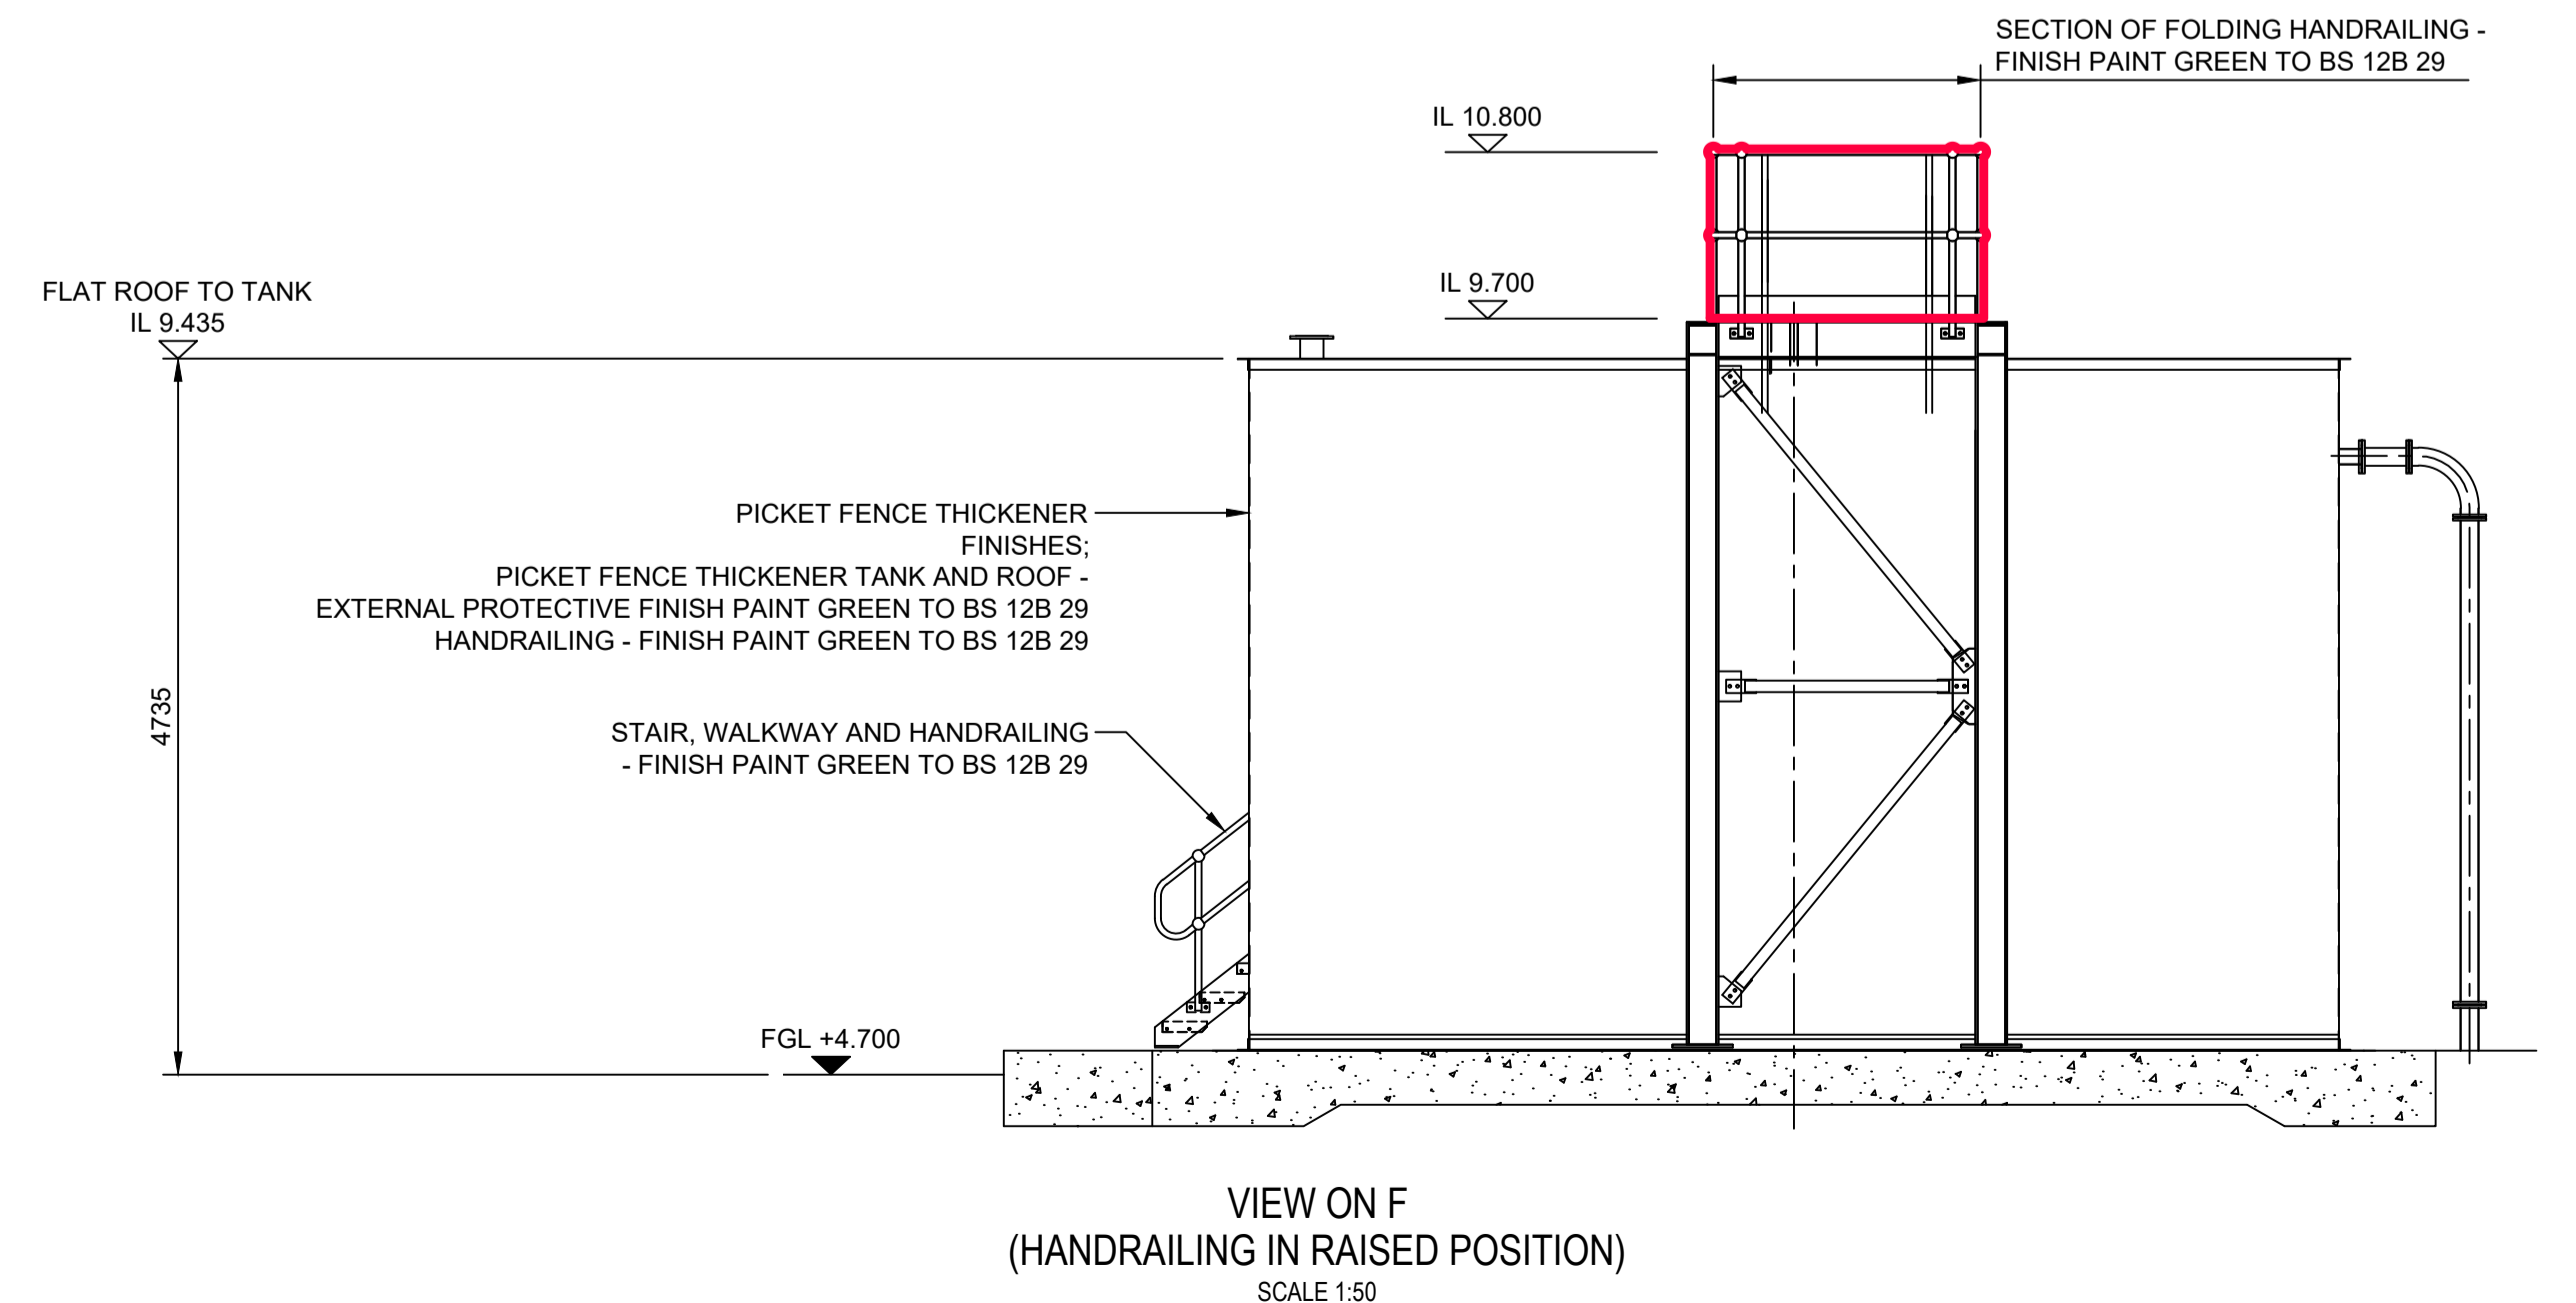

VIEW ON F
(HANDRAILING IN RAISED POSITION)
SCALE 1:50

OC	AREA OF FOLDING HANDRAILING ADDED	DMA	LAC	GCA	28.01.21
OB	HATCHING REMOVED	DMA	LAC	GCA	08.10.20
OA	PLANNING ISSUE	DMA	LAC	GCA	25.06.20
Rev	Description	Drawn	Chk'd	App'd	Date

This drawing is the property of Scottish Water and must not be copied or used for any purpose other than that for which it is supplied without the written consent of Scottish Water.



Originated By	Drawn By	Checked By	Approved By
DMACULLOCH	DMACULLOCH	LOWAN	GCAMPBELL
Date	Date	Date	Date
11/06/20	25/06/20	25/06/20	25/06/20
Scale	Status		
AS SHOWN	FOR INFORMATION		

Project Title
ARDERSIER WwTW GROWTH

Drawing Title
PLANNING INCLUSIONS PICKET FENCE THICKENER SECTIONS SHEET 1 OF 2

ELLIPSE EQUIPMENT No. 5000061980
ELLIPSE PLANT No. STW001241 AUTOCODE No. 5000129000
Drawing No.
5000061980-WW-DRA-04159508-0C