


- NOTES:
1. THIS DRAWING MAY BE USED ONLY FOR THE PURPOSE INTENDED AND ONLY WRITTEN DIMENSIONS SHALL BE USED UNLESS STATED OTHERWISE
 2. ALL DIMENSIONS IN MILLIMETRES & ALL LEVELS IN METRES UNLESS STATED OTHERWISE
 3. ALL LEVELS IN TERMS OF ORDNANCE (A.O.D.) DATUM

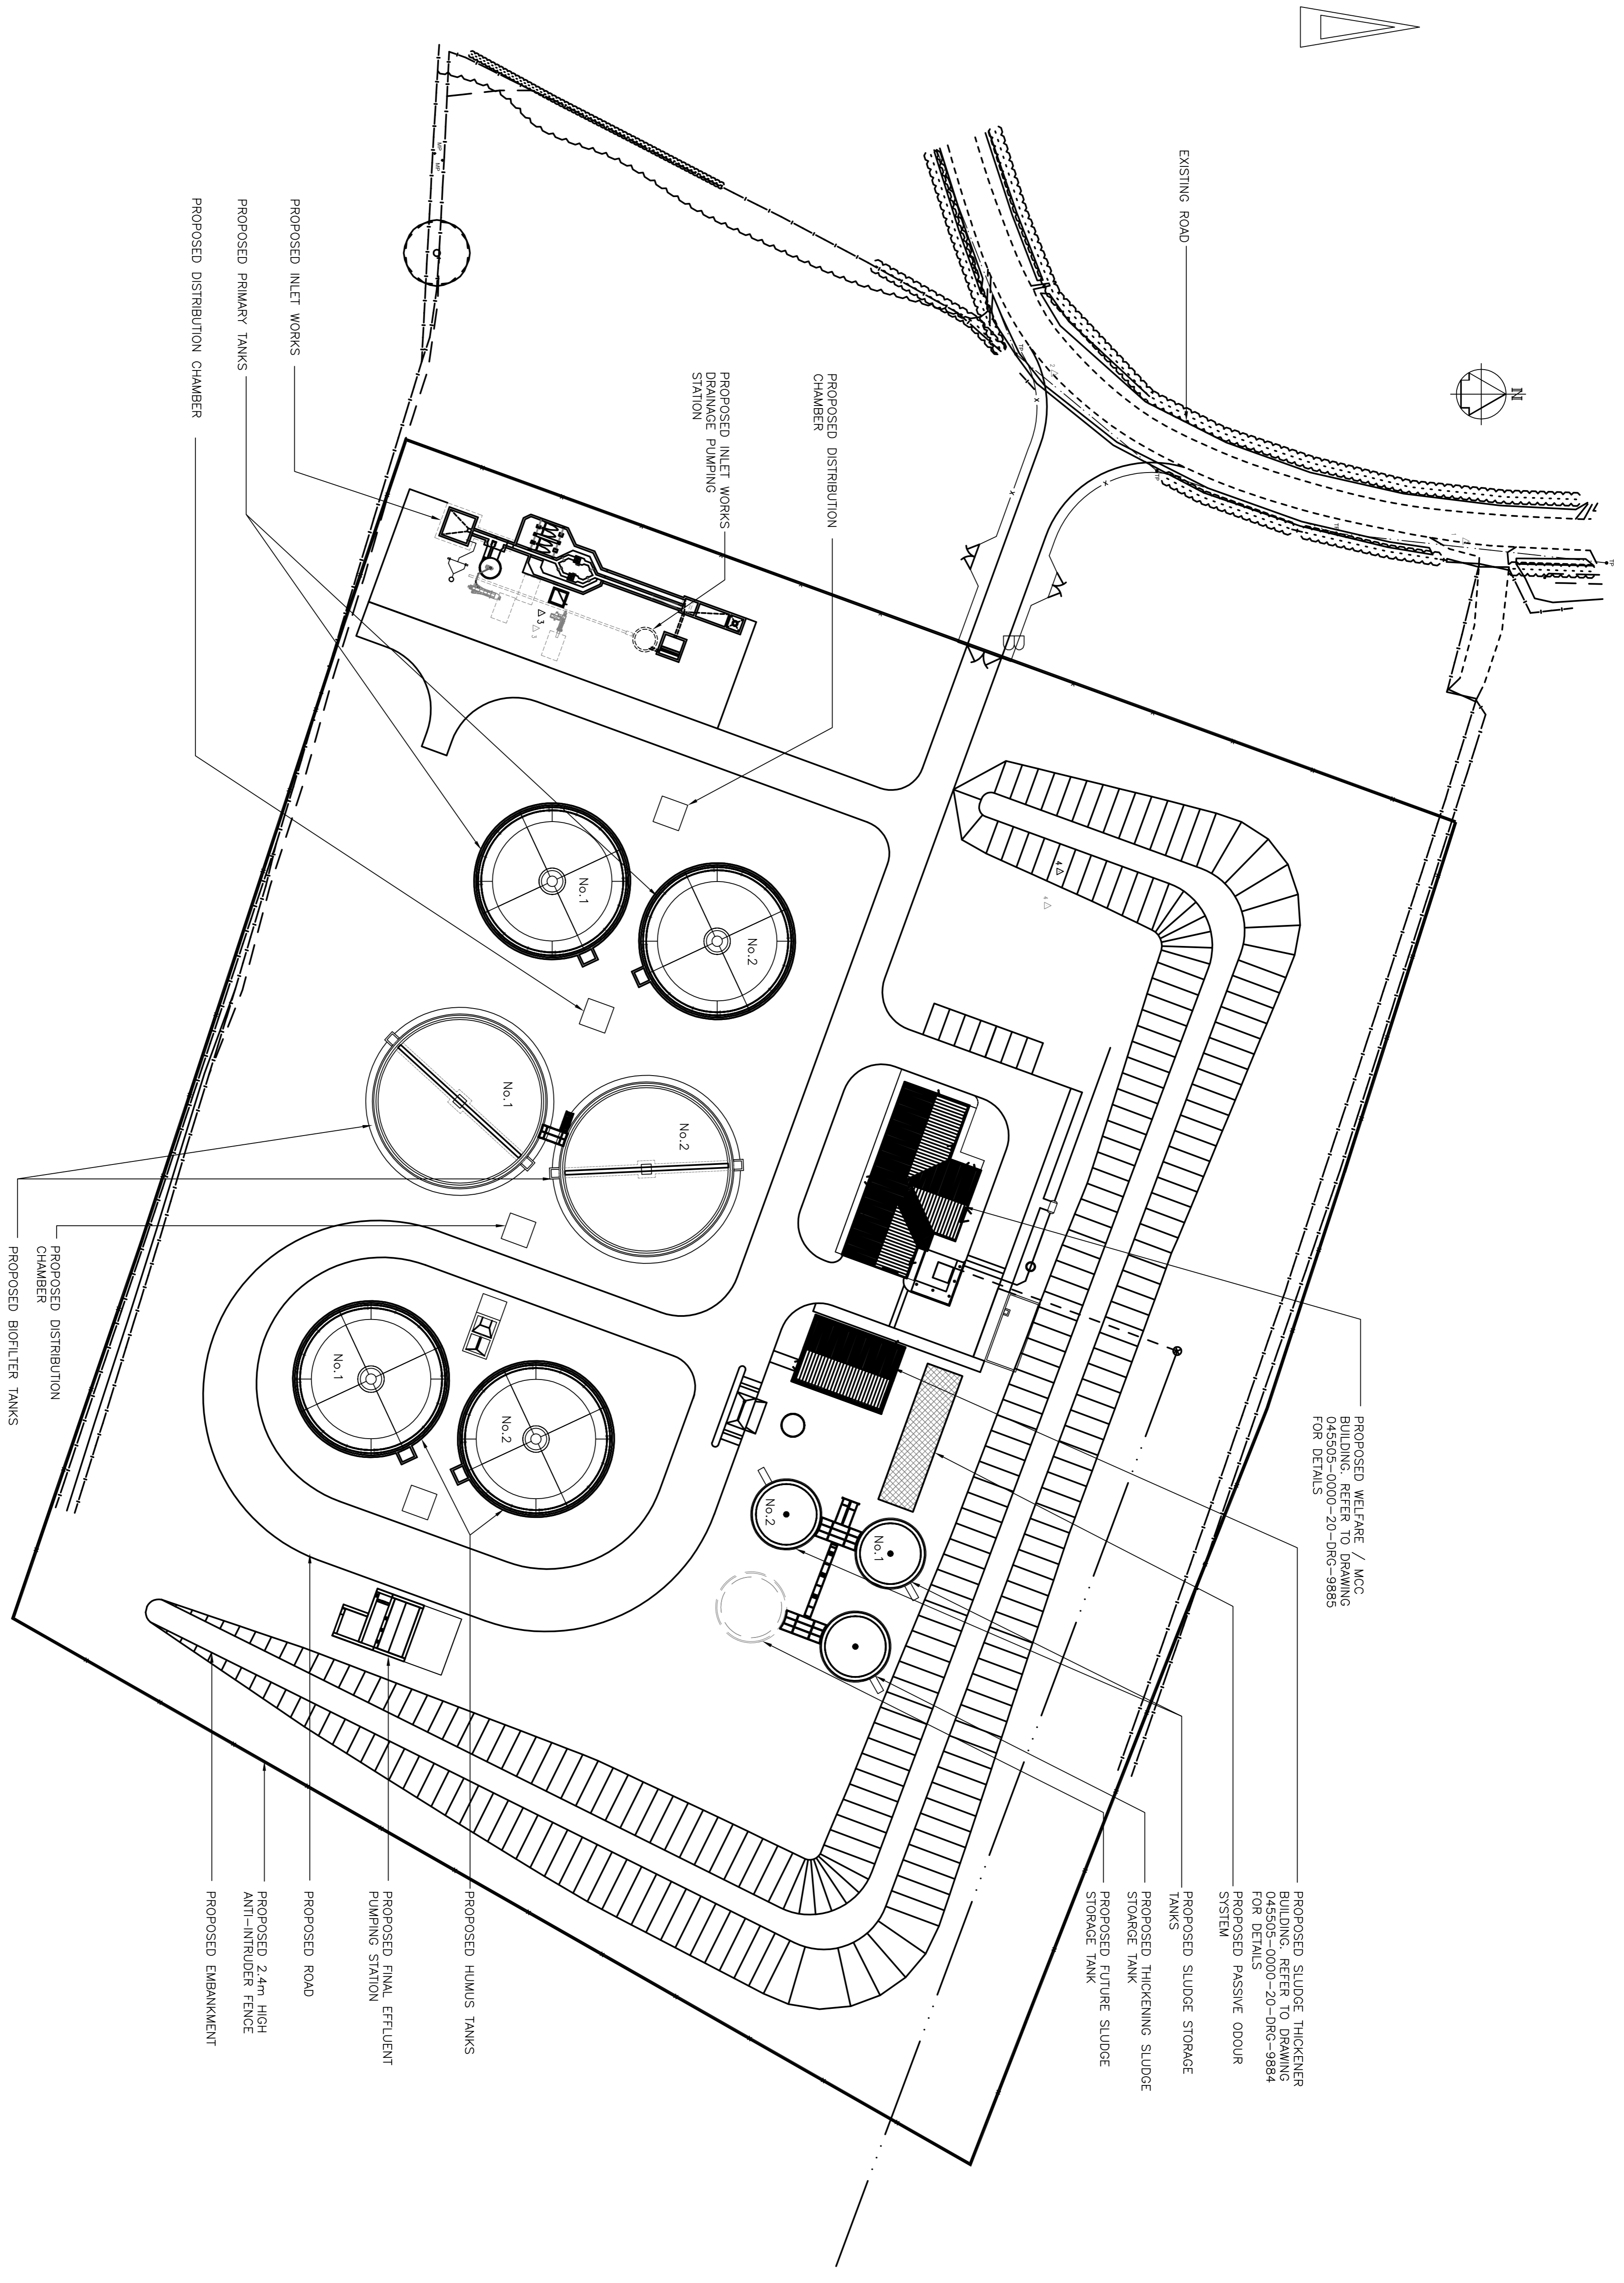


PROPOSED SITE LAYOUT

SCALE 1:500

Rev	Description	Drawn	Checked	Apprd	Date
01	MINOR AMENDMENTS	JES	JA	NMV	17.03.09
02	NOTES ADDED	DD	JA	NMV	24.02.09
03	PLANNING	DD	JA	NMV	20.02.09

This drawing is the property of Scottish Water and must not be copied or used for any purpose other than that for which it is supplied without the written consent of Scottish Water.

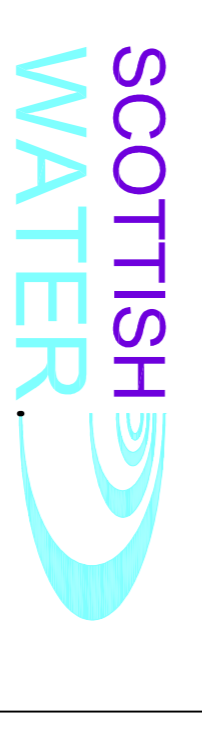

SCOTTISH WATER
CASTLE HOUSE
6 CASTLE DRIVE
CARNEGIE CAMPUS
FIFE, KY11 6B5
TEL: 01533 648290
FAX: 01533 648271

CONTRACTORS NAME AND ADDRESS HERE

Checked By	Drawn By	Checked By	Approved By
JA	DD	JA	NMV
Date	Date	Date	Date
20.02.09	20.02.09	20.02.09	20.02.09

Scale: 1:1250 & 1:250

Project Title: LOCH RYAN PROJECT

Drawing Title
LOCH RYAN WASTEWATER TREATMENT WORKS
PROPOSED SITE LAYOUT

ELURSE EQUIPMENT NO.
ELURSE PLANT NO. 045505-0000-20-DRG-9882

AUTOCODE NO. 045505