

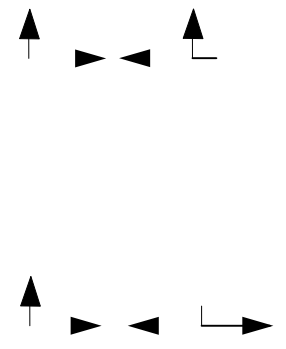
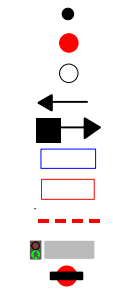


VICTORIA TERRACE VICTORIA TERRACE

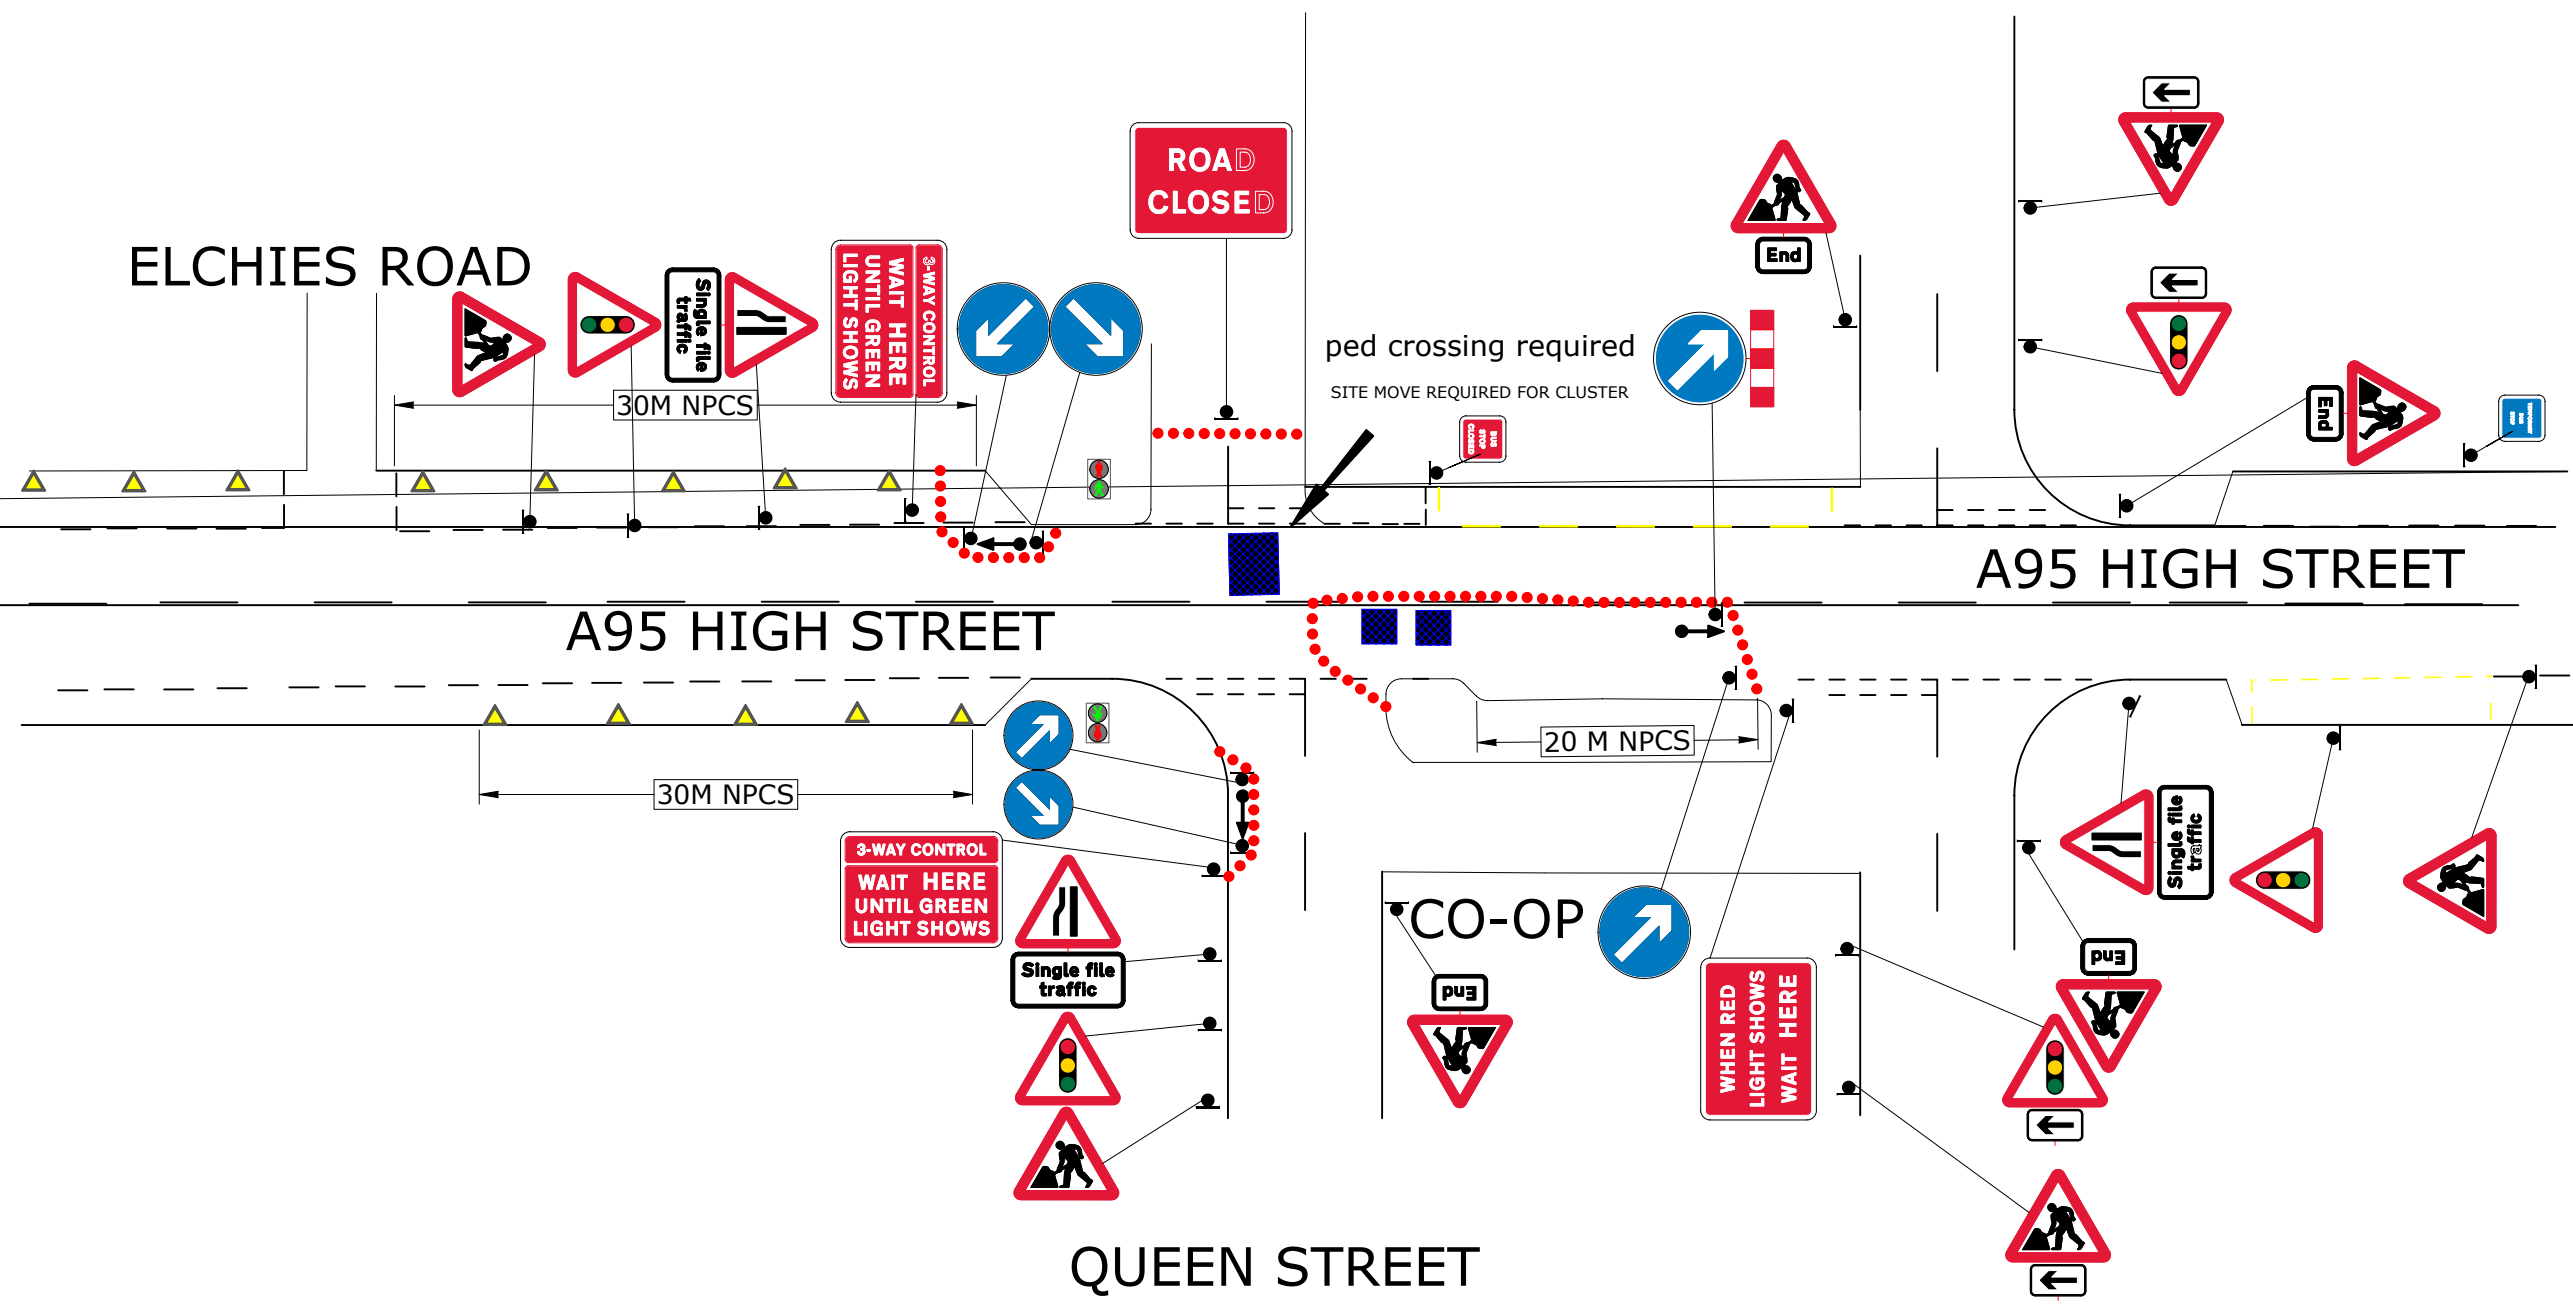


SWEEP PATH ANALYSIS	
Class	xxxxxxxxxxxxxx
Detail	xxxxxxxxxxxxxx
Success	<input checked="" type="checkbox"/> <input type="checkbox"/>
Fail	<input type="checkbox"/>

DETAIL C1 (C1) VICTORIA TERRACE

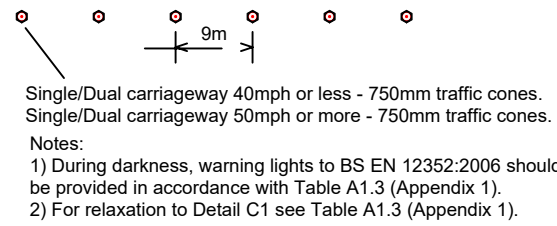

DETAIL B VICTORIA TERRACE

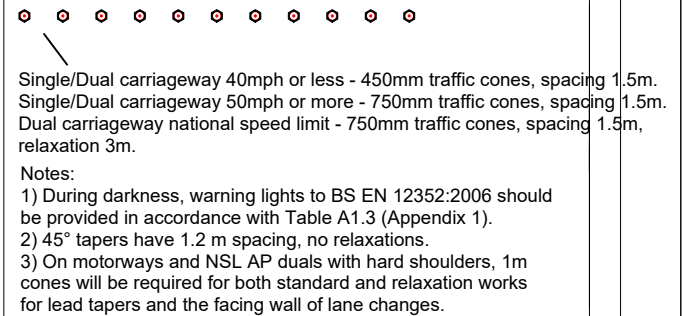

The information in this drawing may not be copied or used by third parties without written consent from Sunbelt Rentals Ltd (Traffic Management). this layout is for installation by NRSWA, Lantra 12A,12B,12C,12D qualified persons.

THIS DOCUMENT IS UNCONTROLLED WHEN PRINTED

The electronic version of this document is the approved and most current. Any printed version is uncontrolled and may not be current.