

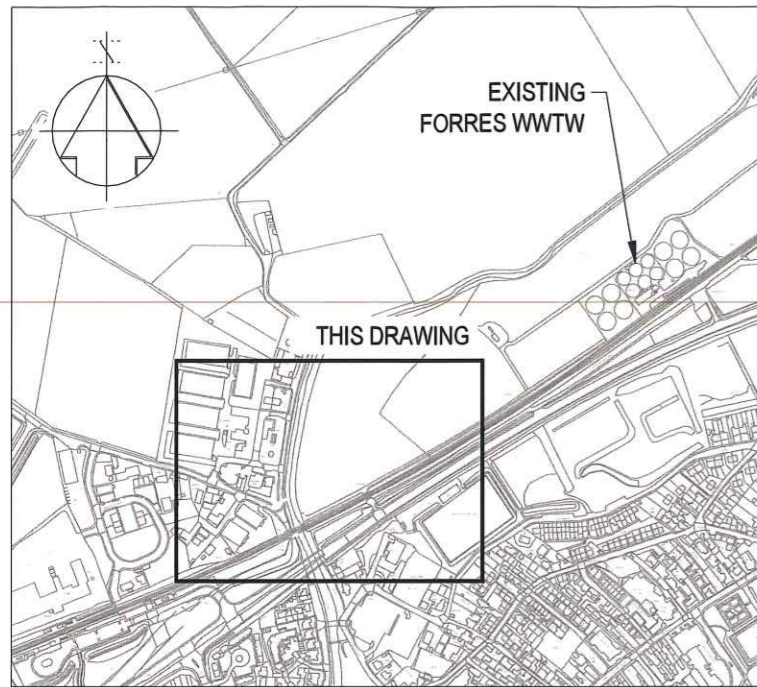


- NOTES:-**
1. ALL DIMENSIONS IN METRES UNLESS SPECIFIED OTHERWISE.
  2. ALL LEVELS ARE IN METRES ABOVE ORDNANCE DATUM UNLESS STATED OTHERWISE.

*T Mark Dickson*

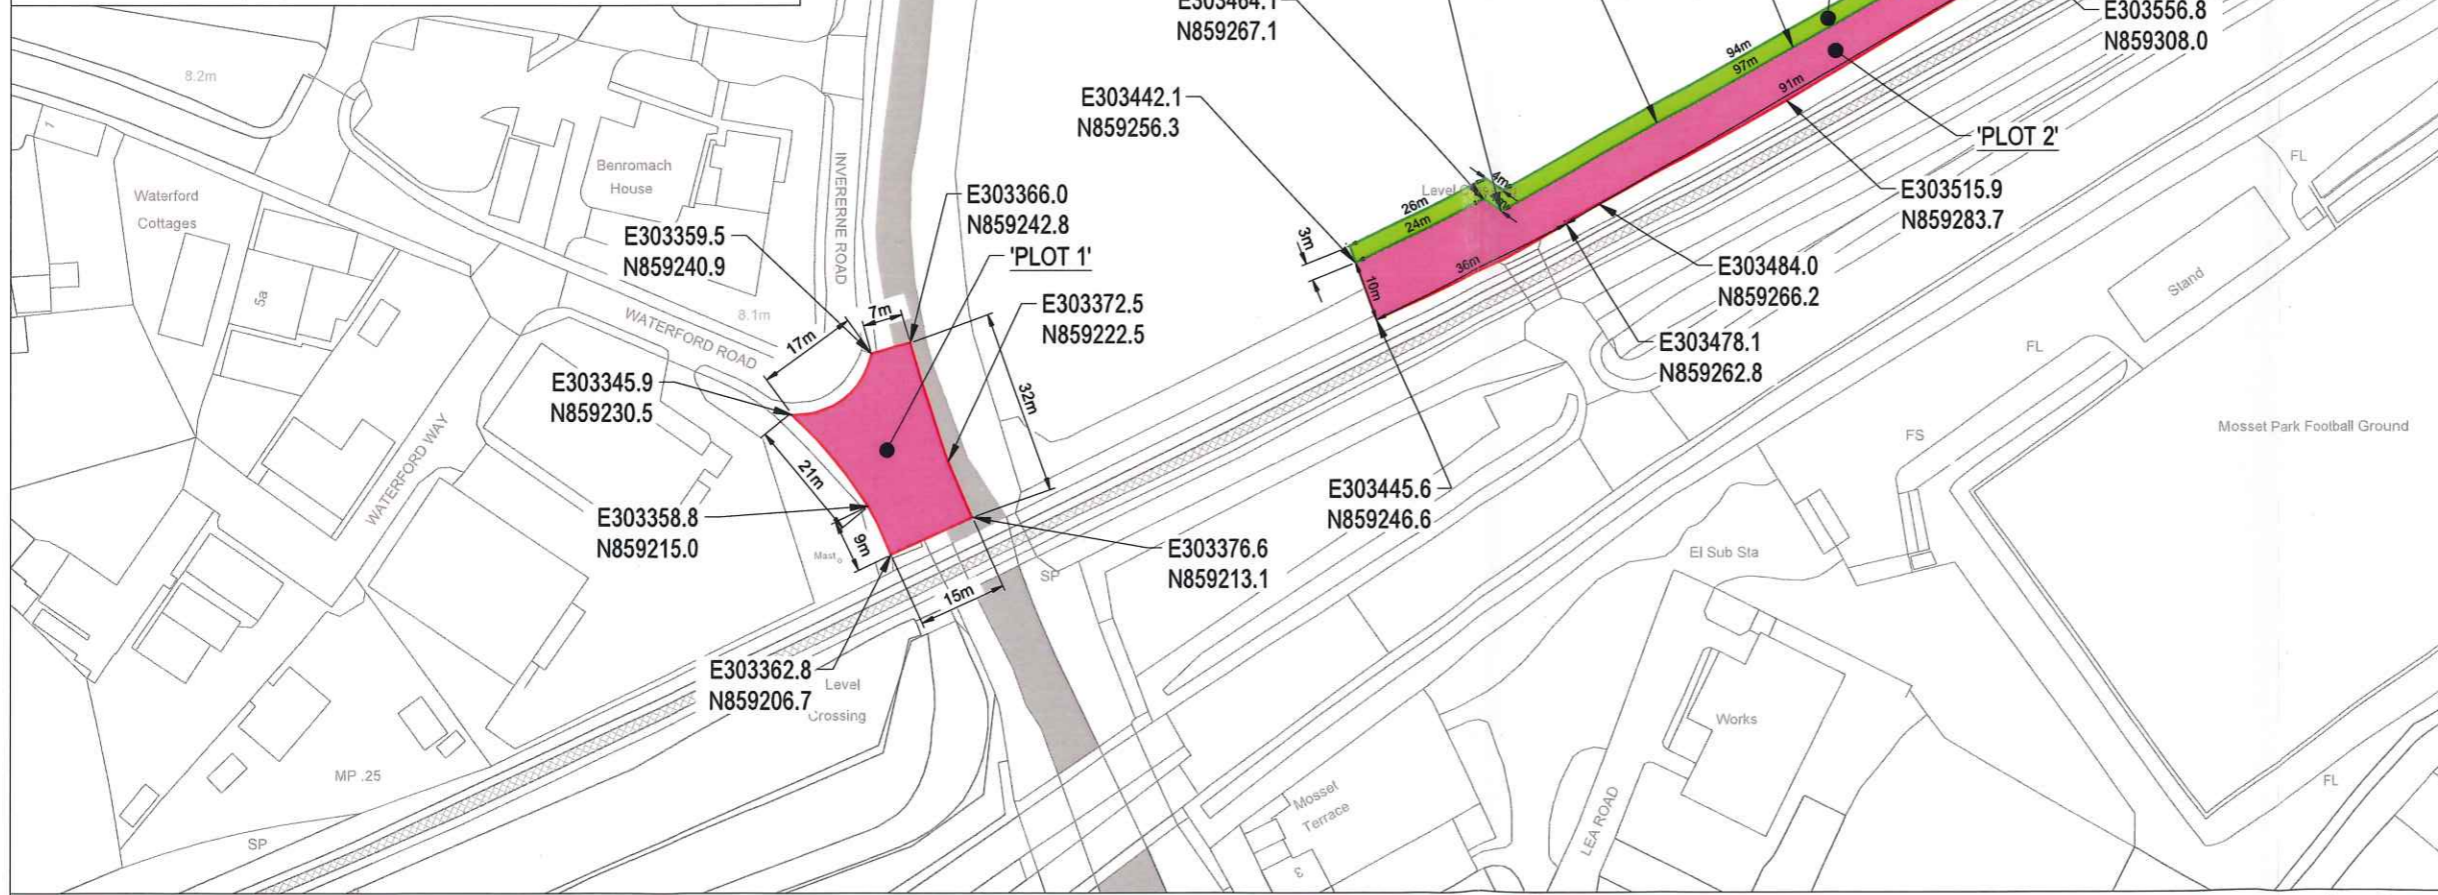

**LOCATION**

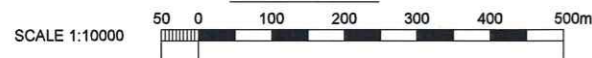


THIS IS THE MAP 1 REFERRED TO IN THE SCOTTISH WATER (FORRES WASTE WATER TREATMENT WORKS EXPANSION) COMPULSORY PURCHASE ORDER 2020.

**LEGEND:**

- 'PLOT 1' - EXTENT OF PERMANENT LAND PURCHASE (522m<sup>2</sup>):
- 'PLOT 2' - EXTENT OF PERMANENT LAND PURCHASE (883m<sup>2</sup>):
- 'PLOT 3' - EXTENT OF WORKING AREA (376m<sup>2</sup>):

**MAP**

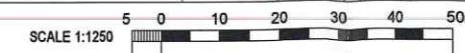

Rev	Description	Drawn	Chk'd	App'd.	Date	Originated By	Date
0H	FOR INFORMATION	R.P.	K.W.	K.W.	10/12/20	C. CAREY	16.10.16
0G	LANDOWNER DETAILS REMOVED	R.P.	K.W.	K.W.	09/10/20	C. CAREY	16.10.16
0F	FOR INFORMATION	C.B.	C.C.	C.D.	25.05.17	C. CAREY	16.10.16
0E	FOR INFORMATION	C.B.	C.C.	C.D.	18.05.17	C. CAREY	16.10.16
0D	FOR INFORMATION	C.B.	C.C.	C.D.	07.04.17	C. CAREY	16.10.16
0C	FOR INFORMATION	C.B.	S.C.	C.D.	18.01.17	C. CAREY	16.10.16
0B	FOR INFORMATION	C.B.	S.C.	C.D.	10.01.17	C. CAREY	16.10.16
0A	FOR INFORMATION	C.B.	C.C.	S.C.	18.11.16	S. CAVANAGH	18.11.16

**Scottish Water**  
Trusted to serve Scotland

SCOTTISH WATER  
CASTLE HOUSE  
6 CASTLE DRIVE  
CARNEGIE CAMPUS  
DUNFERMLINE  
FIFE KY11 8GG  
TEL: 0800 0778778



THE BRIDGE  
BUCHANAN GATE BUSINESS PARK  
CUMBERNAULD ROAD, STEPPS, GLASGOW, G33 6FB

This drawing is the property of Scottish Water and must not be copied or used for any purpose other than that for which it is supplied without the written consent of Scottish Water.

Project Title  
**FORRES WWTW**

Drawing Title  
**ORDER MAP**

Status  
**FOR INFORMATION**

Scale  
**AS SHOWN**

ELLIPSE EQUIPMENT No.  
ELLIPSE PLANT No.  
Drawing No.  
**5000062051-WW-DRA-04151016-0H**