

Reproduced by permission of Ordnance Survey on behalf of HMSO. © Crown copyright and database right 2009. All rights reserved. Ordnance Survey Licence number: 100023460

Originator's Drawing No. 4039510000-ESD-Z0-1800-DR-C-81005

Status S0 Initial Status or WIP

Original Size A1
Revision P01.02

NOTES:
1. ALL DIMENSIONS IN METRES AND ALL LEVELS IN METRES AOD, UNLESS NOTED OTHERWISE.

REFERENCES:
5xxxxxxx-WW-DRA-04141012
MAIN PROCESS PIPEWORK PLAN
5xxxxxxx-WW-DRA-04141013
MAIN PROCESS PIPEWORK LONGITUDINAL SECTION
5xxxxxxx-WW-DRA-04141014
MAIN PROCESS MH & PIPEWORK SCHEDULE

EXISTING SERVICES LEGEND:

NEW WORKS LEGEND:

SCOTTISH WATER
HEALTH AND SAFETY INFORMATION

IN ADDITION TO THE HAZARDS NORMALLY ASSOCIATED WITH THE TYPES OF WORK DETAILED ON THIS DRAWING, PLEASE NOTE THE FOLLOWING:

CONSTRUCTION PHASE

RESIDUAL RISK THAT COULD NOT BE OBVIOUS TO A 'COMPETENT CONTRACTOR'	ACTION REQUIRED TO CONTROL THE RESIDUAL RISK
---	--

SW OPs ACCESS - HORI, VERT, PEDESTRIAN, VEHICLE/PLANT

POINTS REQUIRING ACCESS:	METHOD OF ACCESS:
--------------------------	-------------------

SW OPs HANDLING/LIFTING STRATEGY

ITEMS REQUIRING HANDLING:	METHOD OF HANDLING:
---------------------------	---------------------

IT IS ASSUMED THAT ALL WORKS WILL BE CARRIED OUT BY A COMPETENT PERSON WORKING, WHERE APPROPRIATE, TO AN APPROVED SAFE SYSTEM OF WORK

DA	---	---	---	---	---
----	-----	-----	-----	-----	-----

Rev Description Drawn Chk'd Rev'd App'd Date

This drawing is the property of Scottish Water and must not be copied or used for any purpose other than that for which it is supplied without the written consent of Scottish Water.

Scottish Water
Trusted to serve Scotland

SCOTTISH WATER
CASTLE HOUSE
6 CASTLE DRIVE
CARNegie CAMPUS
DUNFERMLINE
FIFE, KY11 8GG
TEL: 0800 0778778

esd
1 BUCHANAN GATE
BUCHANAN GATE BUSINESS PARK
CURRIERWALD ROAD
STEPHENS, GLASGOW
G3 3 6PB


Originated By MG	Drawn By CB	Checked By	Approved By
Date 21/01/21	Date 05/02/21	Date	Date

Scale 1:250 Status FOR INFORMATION

Project Title ROCKCLIFFE BW

Drawing Title NEW KIPFORD WWTW SITE LAYOUT

ELLIPSE EQUIPMENT No.
ELLIPSE PLANT No. AUTOCODE No.
Drawing No. 5xxxxxxx-WW-DRA-04141005-0A

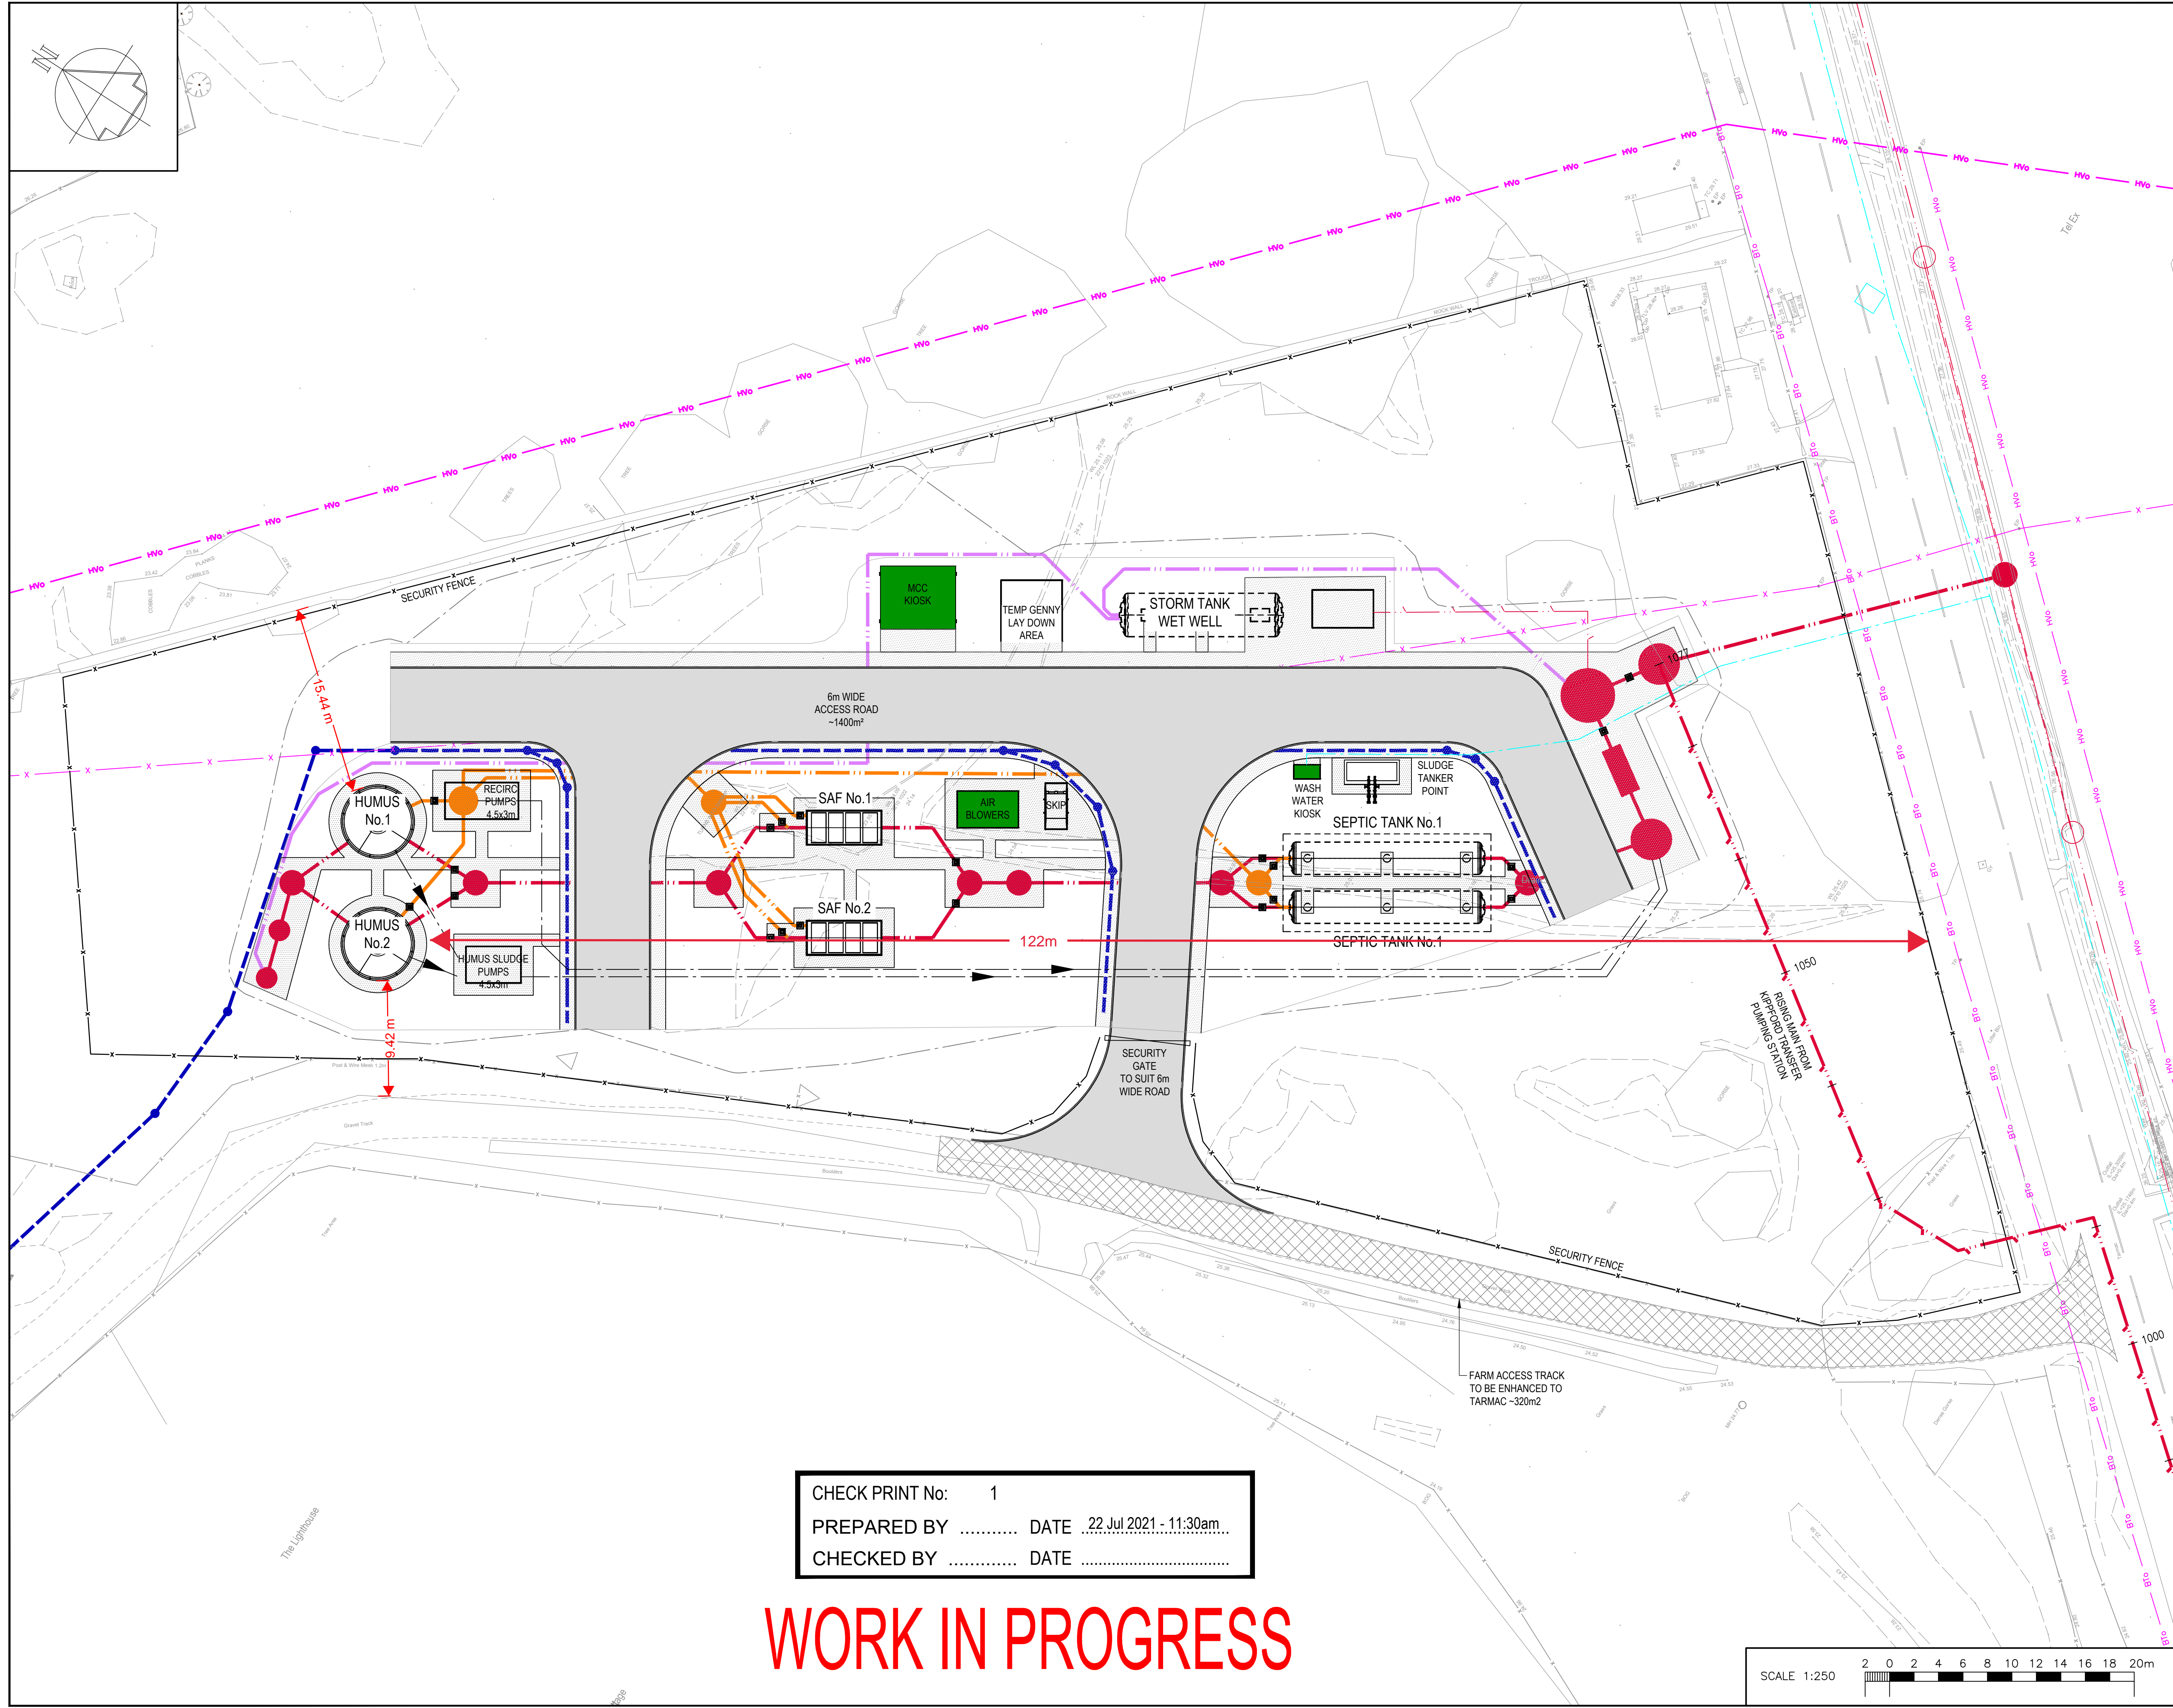

CHECK PRINT No: 1
 PREPARED BY DATE 22 Jul 2021 - 11:30am...
 CHECKED BY DATE

WORK IN PROGRESS

